


C:\Users\UKJXP782\WSP_0365170109716 - Caldicot Levels Solar Farm DCO - Documents (1)\03 - WIP\Drawings\ACAD\70109716-WSPE-Y-FG-00040_P01.dwg Originator: UKJXP782

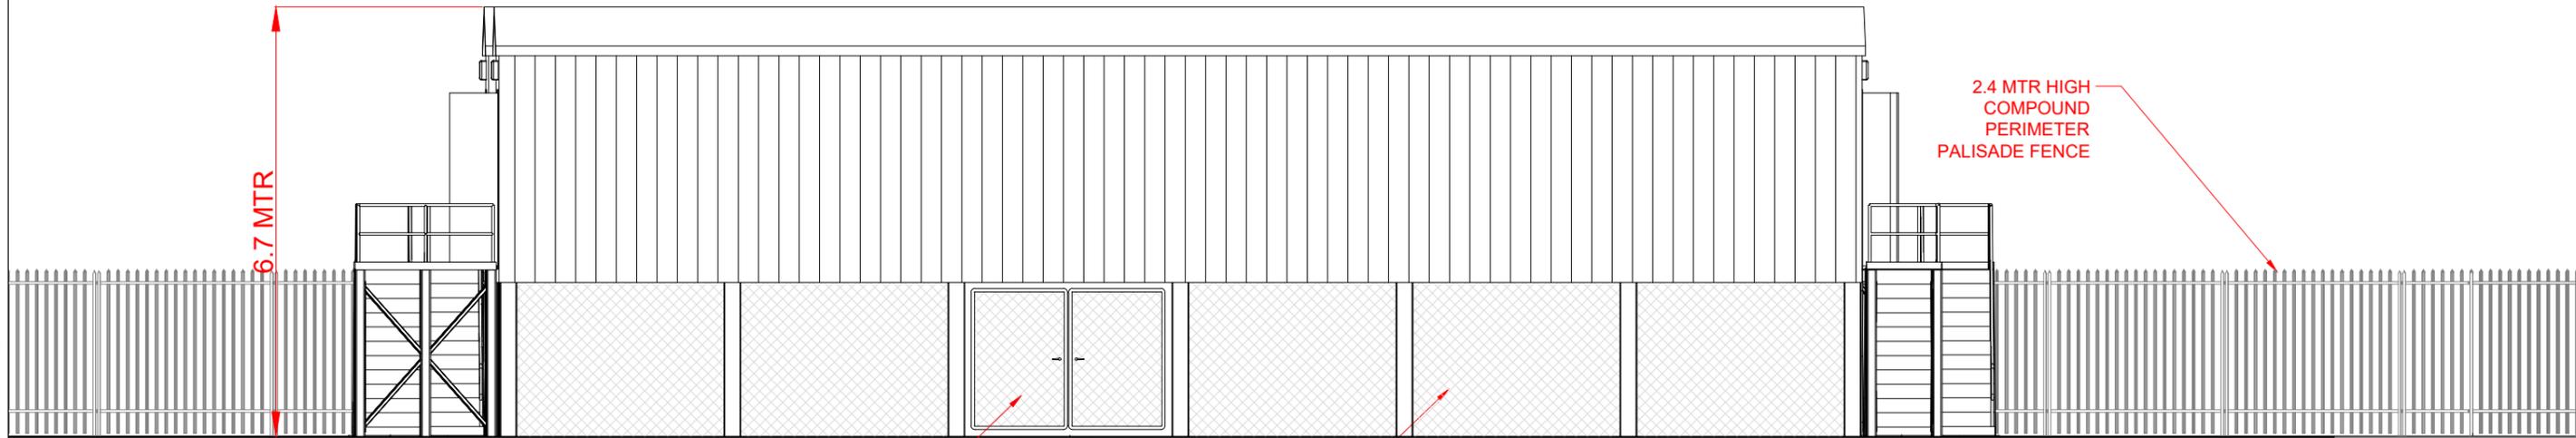


BASEMENT ACCESS DOOR

CHAINLINK MESH BASEMENT SCREEN

2.4 MTR HIGH COMPOUND PERIMETER PALISADE FENCE

NORTH ELEVATION

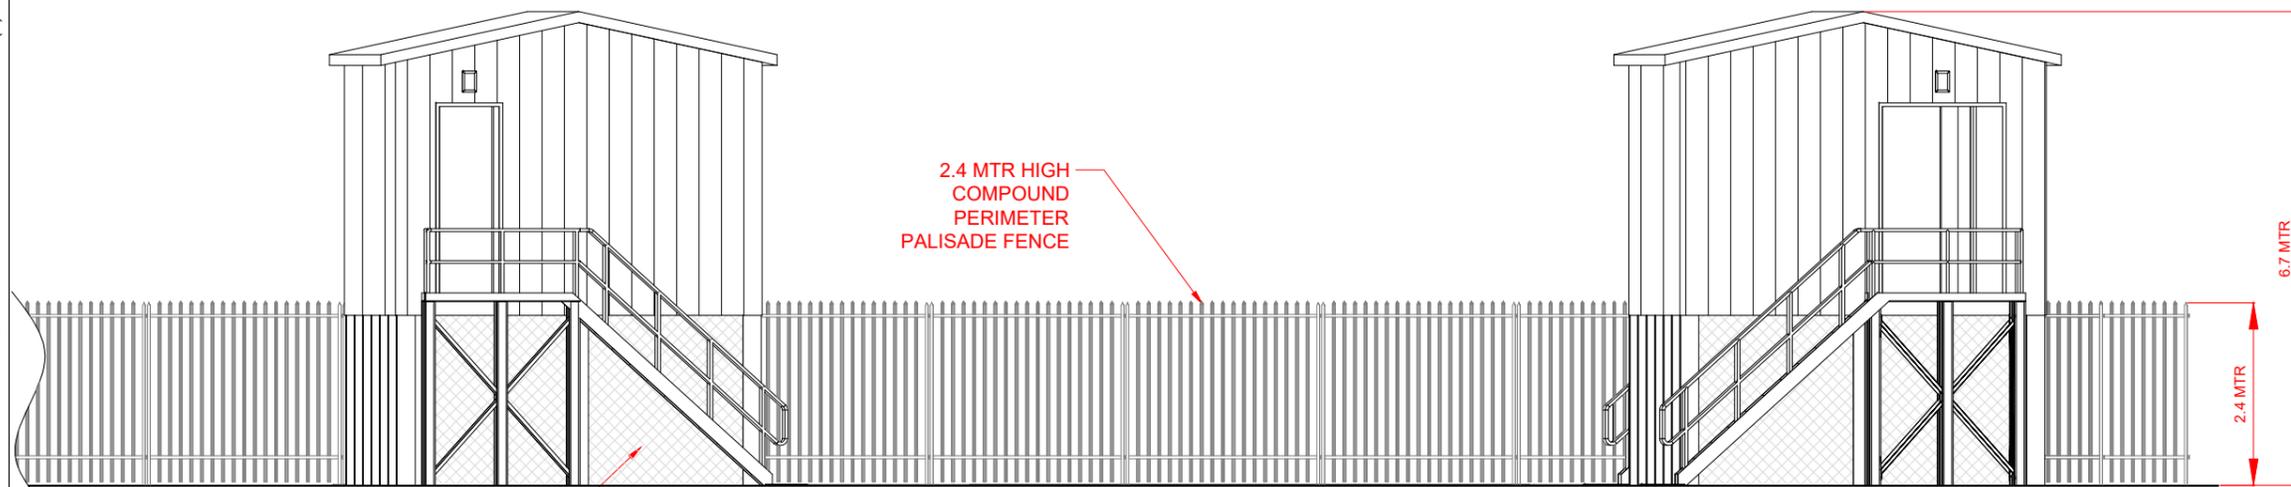

2.4 MTR HIGH COMPOUND PERIMETER PALISADE FENCE

CHAINLINK MESH BASEMENT SCREEN

EAST ELEVATION

Reproduced from FEL-MC-9059-3302-P2 & FEL-MC-9059-3303-P2

P01	JP	GG	SB	28/11/2025
-----	----	----	----	------------

FINAL				
REVISION	DRAWN	CHECKED	APPROVED	DATE
DESCRIPTION				



CLIENT NAME:
FUTURE ENERGY LLANWERN LTD

PROJECT TITLE:
FUTURE ENERGY LLANWERN SOLAR FARM PEIR

DRAWING TITLE:
FIGURE 2-10b NORTH COMPOUND 1 - 33kV ELEVATIONS

STATUS:
FINAL

DRAWN:	CHECKED:	APPROVED:	AUTHORISED:
JP	GG	JEH	SB

SCALE @ A3 SIZE:	DATE:	REVISION:
1: 100	28/11/2025	P01

DRAWING NUMBER:
70109716-WSPE-Y-FG-00040_P01