


EAST ELEVATION

1.5 MTR

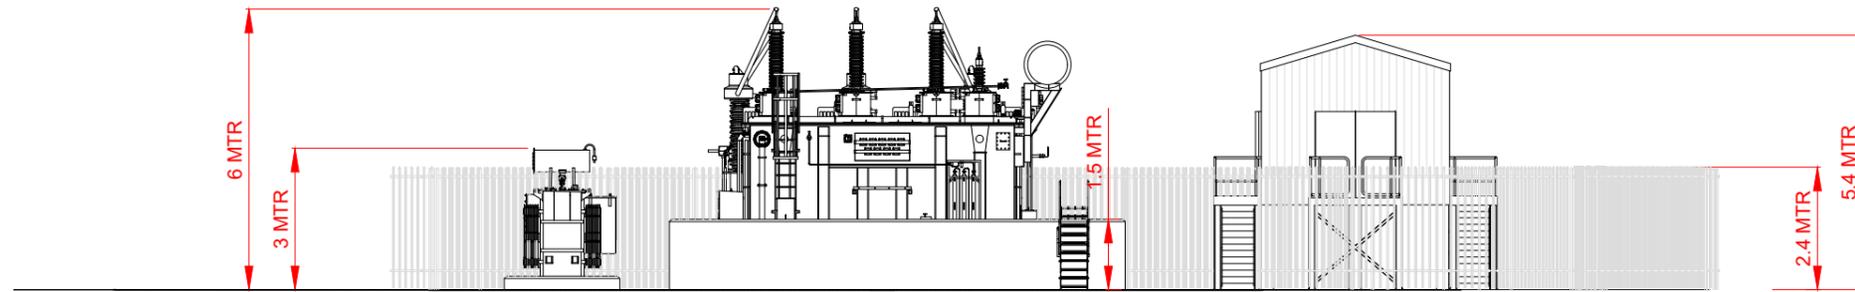

NORTH ELEVATION

Reproduced from FEL-MC-9059-3502-P3 & FEL-MC-9059-3503-P3

P01	JP	GG	JH	30/09/2025
-----	----	----	----	------------

FINAL				
REVISION	DRAWN	CHECKED	APPROVED	DATE
DESCRIPTION				



CLIENT NAME:
FUTURE ENERGY LLANWERN LTD

PROJECT TITLE:
FUTURE ENERGY LLANWERN SOLAR FARM PEIR

DRAWING TITLE:
FIGURE 2-11b NORTH COMPOUND 2 - 33kV ELEVATIONS

STATUS:
FINAL

DRAWN:	CHECKED:	APPROVED:	AUTHORISED:
JP	GG	JEH	SB

SCALE @ A3 SIZE:	DATE:	REVISION:
1: 150	28/11/2025	P01

DRAWING NUMBER:
70109716-WSPE-Y-FG-00044_P01