


NORTH ELEVATION

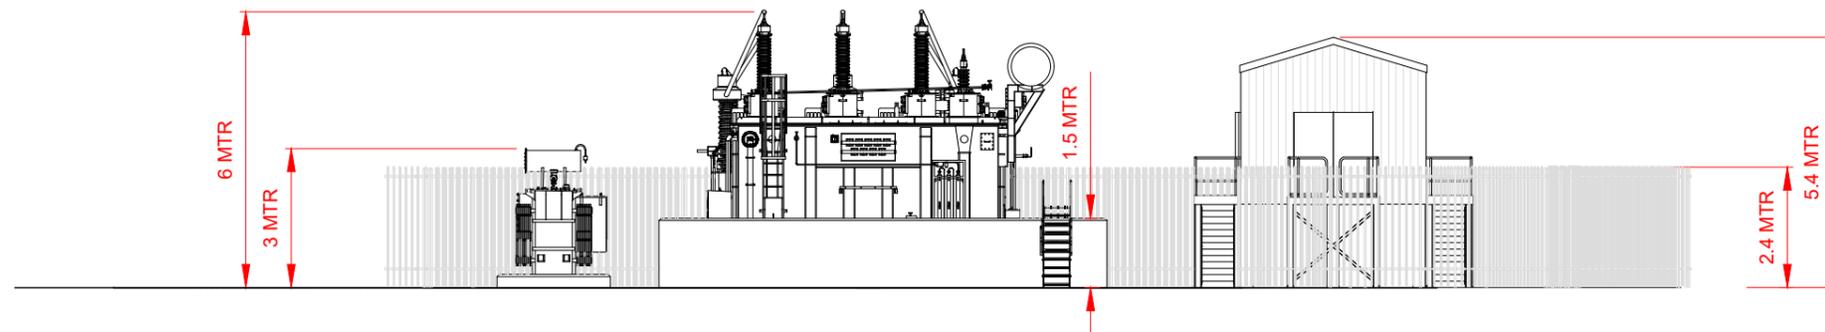

WEST ELEVATION

Reproduced from FEL-MC-9059-3402-P2 &
FEL-MC-9059-3403-P2

P01	JP	GG	SB	28/11/2025
-----	----	----	----	------------

FINAL				
REVISION	DRAWN	CHECKED	APPROVED	DATE
DESCRIPTION				



CLIENT NAME:
FUTURE ENERGY LLANWERN LTD

PROJECT TITLE:
**FUTURE ENERGY LLANWERN
SOLAR FARM PEIR**

DRAWING TITLE:
**FIGURE 2-16b
NORTH COMPOUND 3 - ELEVATIONS**

STATUS:
FINAL

DRAWN: JP	CHECKED: GG	APPROVED: JEH	AUTHORISED: SB
--------------	----------------	------------------	-------------------

SCALE @ A3 SIZE: 1: 150	DATE: 28/11/2025	REVISION: P01
----------------------------	---------------------	------------------

DRAWING NUMBER:
70109716-WSPE-Y-FG-00042_P01