


EAST ELEVATION

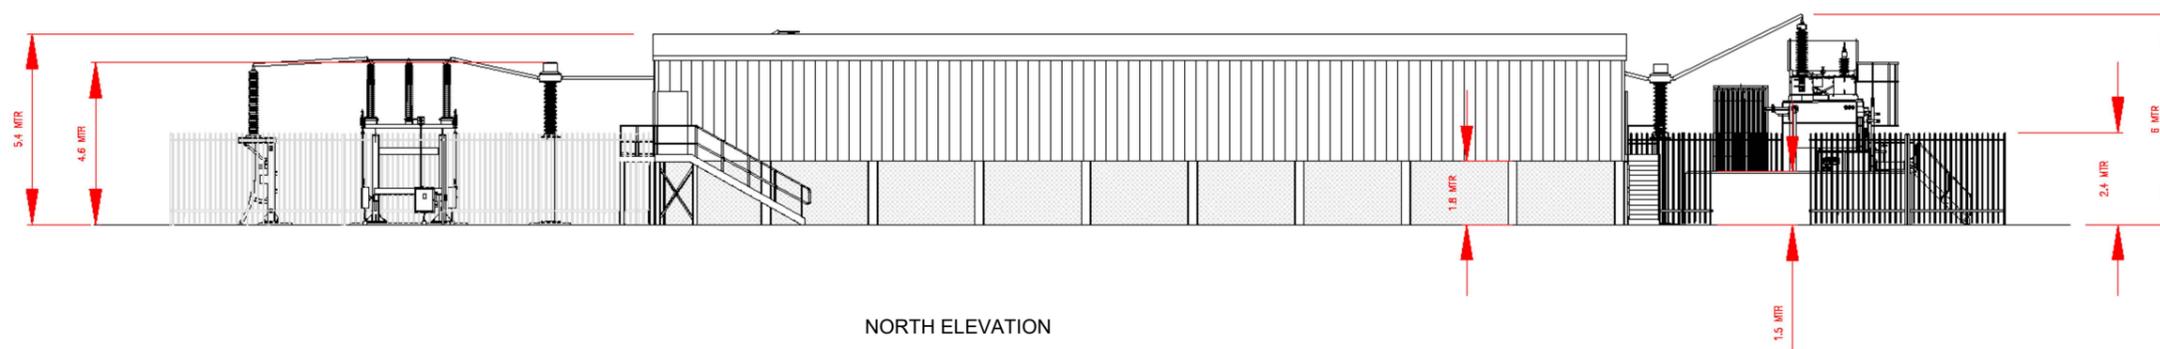

NORTH ELEVATION

Reproduced from FEL-MC-9059-3602-P1 AND  
FEL-MC-9059-3603-P1

P01	JP	GG	SB	28/11/2025
-----	----	----	----	------------

FINAL				
REVISION	DRAWN	CHECKED	APPROVED	DATE
DESCRIPTION				



CLIENT NAME:  
**FUTURE ENERGY LLANWERN LTD**

PROJECT TITLE:  
**FUTURE ENERGY LLANWERN  
SOLAR FARM PEIR**

DRAWING TITLE:  
**FIGURE 2-17b  
SOUTH COMPOUND - 132 kV ELEVATION**

STATUS:  
**FINAL**

DRAWN: JP	CHECKED: GG	APPROVED: JEH	AUTHORISED: SB
--------------	----------------	------------------	-------------------

SCALE @ A3 SIZE: 1: 200	DATE: 28/11/2025	REVISION: P01
----------------------------	---------------------	------------------

DRAWING NUMBER:  
**70109716-WSPE-Y-FG-00046\_P01**