


C:\Users\UKJXP782\WSP 0365170109716 - Caldicot Levels Solar Farm DCO - Documents (1)\03 - WIP\Drawings\ACAD\70109716-WSPE-Y-FG-00039_P01.dwg Originator: UKJXP782

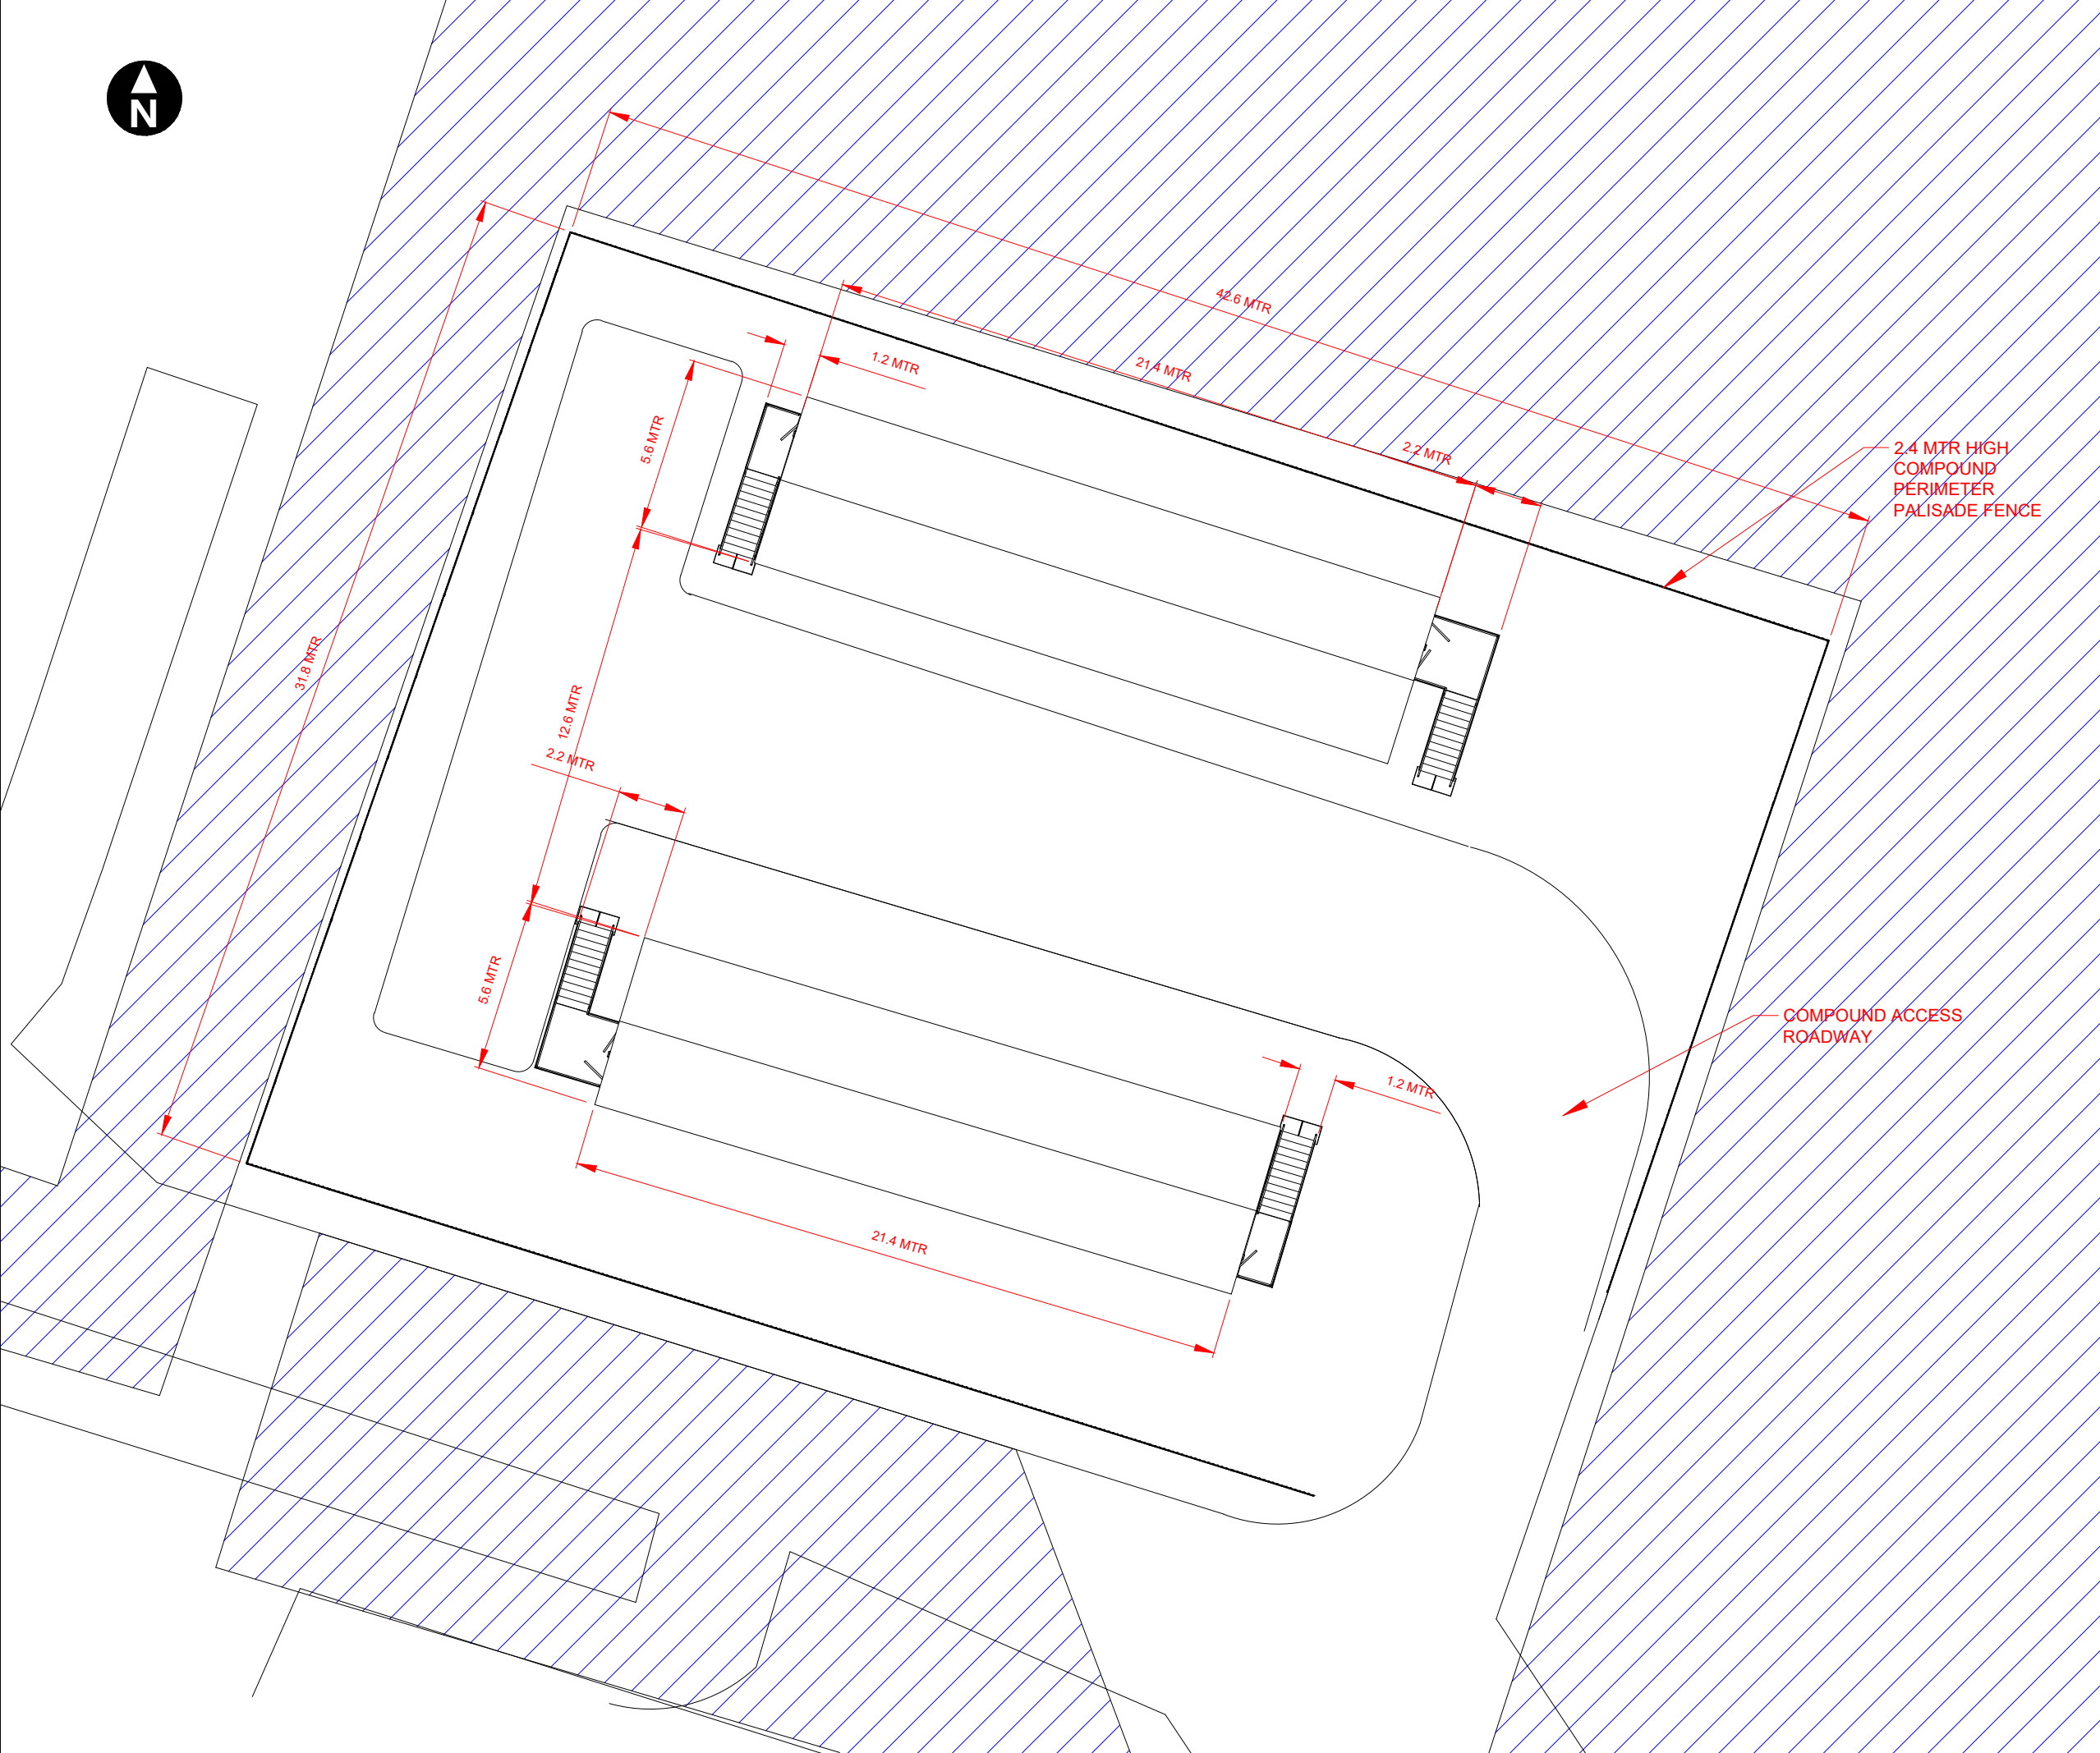

Key

- PEIR Assessment Boundary
- Grid connection corridor

Index Map

Reproduced from FEL-MC-9059-3301-P3

P01	JP	GG	SB	01/12/2025
FINAL				
REVISION	DRAWN	CHECKED	APPROVED	DATE
DESCRIPTION				

CLIENT NAME:

FUTURE ENERGY LLANWERN LTD

PROJECT TITLE:

FUTURE ENERGY LLANWERN SOLAR FARM PEIR

DRAWING TITLE:

**FIGURE 2-10a
NORTH COMPOUND 1 - 33kV LAYOUT**

STATUS:

FINAL

DRAWN:	CHECKED:	APPROVED:	AUTHORISED:
JP	GG	JEH	SB

SCALE @ A3 SIZE:	DATE:	REVISION:
1: 200	01/12/2025	P01

DRAWING NUMBER:

70109716-WSPE-Y-FG-00039_P01