



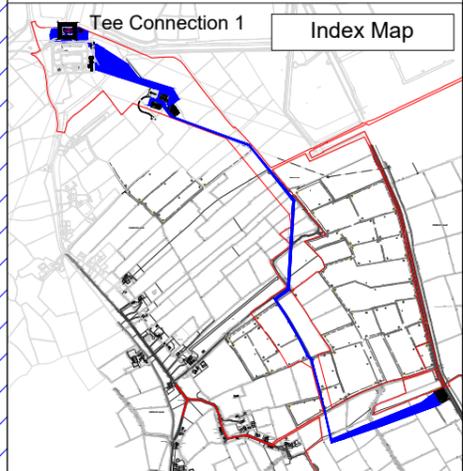

Key

- PEIR Assessment Boundary
- Grid connection corridor

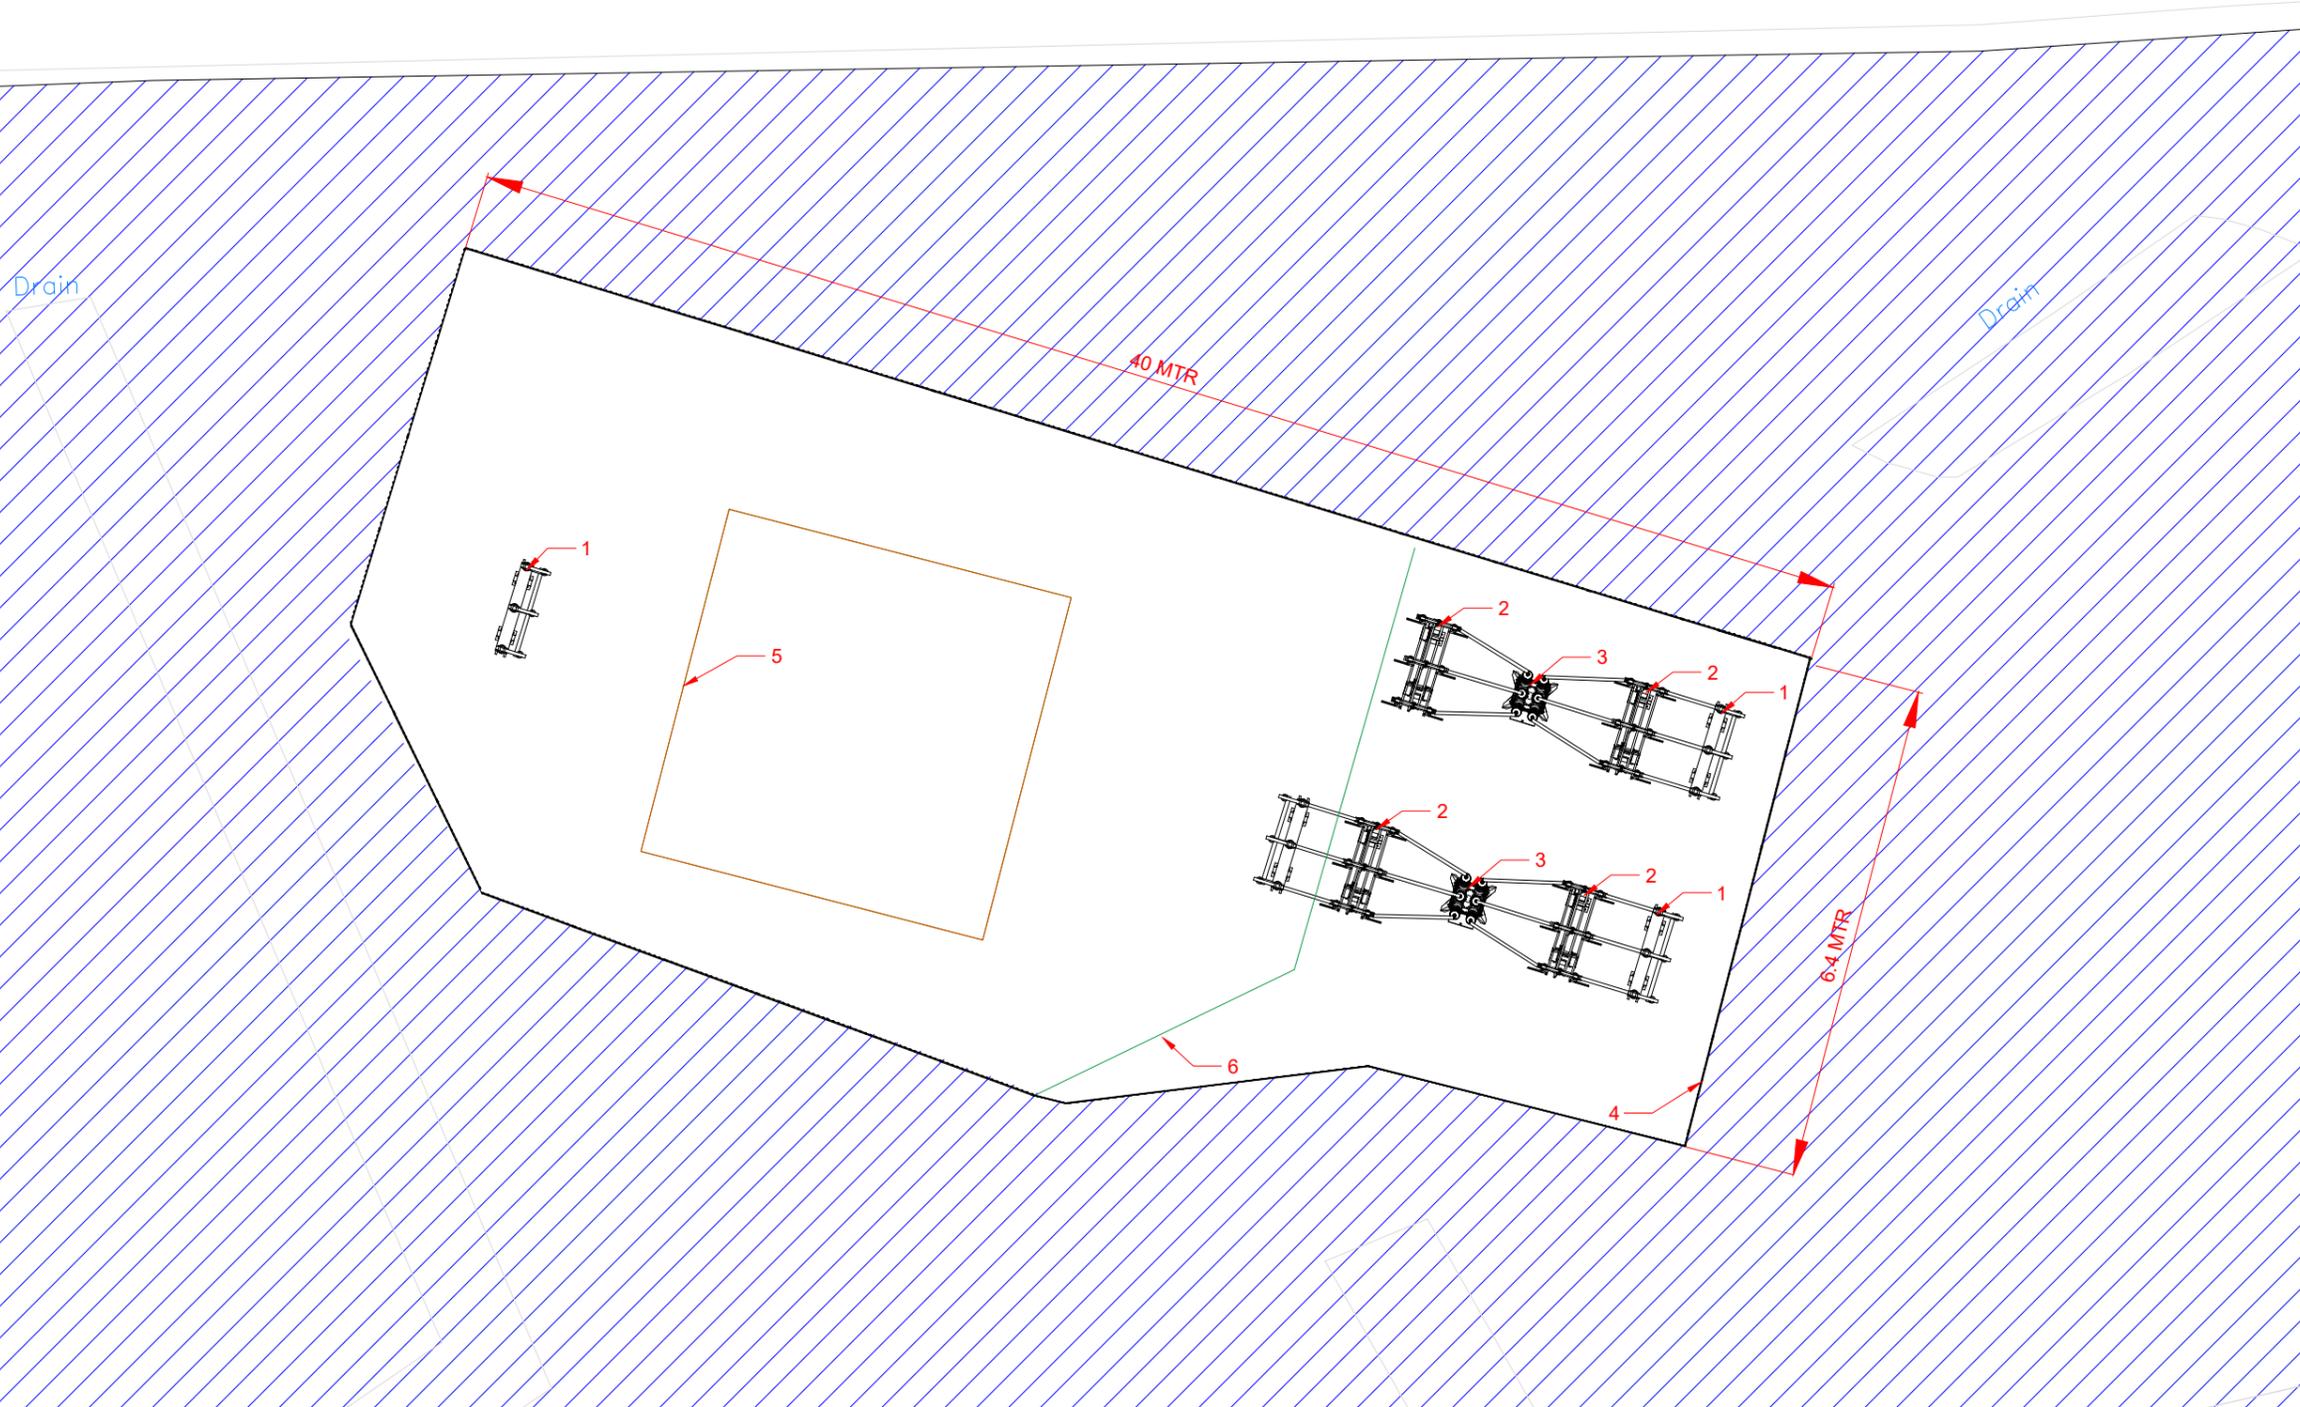

Reproduced from FEL-MC-9059-3000-P2

P01	JP	GG	SB	28/11/2025
FINAL				
REVISION	DRAWN	CHECKED	APPROVED	DATE
DESCRIPTION				



CLIENT NAME:
FUTURE ENERGY LLANWERN LTD

PROJECT TITLE:
FUTURE ENERGY LLANWERN SOLAR FARM PEIR

DRAWING TITLE:
FIGURE 2-13a TEE CONNECTION 1 - 33kV LAYOUT

STATUS:
FINAL

DRAWN: JP	CHECKED: GG	APPROVED: JEH	AUTHORISED: SB
--------------	----------------	------------------	-------------------

SCALE @ A3 SIZE: 1: 100	DATE: 28/11/2025	REVISION: P01
----------------------------	---------------------	------------------

DRAWING NUMBER:
70109716-WSPE-Y-FG-00033_P01

EQUIPMENT LIST	
ITEM No	DESCRIPTION
1	CABLE SEALING END
2	DISCONNECTOR
3	HORIZON 36kV OUTDOOR CIRCUIT BREAKER
4	2.4MTR HIGH PERIMETER PALISADE FENCE
5	OVERHEAD CABLE PYLON TOWER LOCATION
6	EXISTING FENCE TO BE REMOVED