

C:\Users\UKJXP782\WSP - Caldicot Levels Solar Farm DCO - Documents (1)\03 - WIP\Drawings\ACAD\70109716-WSPE-Y-FG-0001-P01.dwg Originator: UKJXP782



**Key**

- PEIR Assessment Boundary
- Perimeter fence
- Site entrance gate (6m)
- OHL - 11kV
- OHL - 132+ kV
- MV route to switchgear (5x800mm<sup>2</sup>)
- MV route to switchgear (4x800mm<sup>2</sup>)
- MC cable
- Construction track (4.5m)
- Field access track (3m)
- Potential temporary car park
- Table of 72 modules
- Table of 24 modules
- Indicative coupler station
- CCTV trench
- CCTV
- TX Transformer

This drawing is copyright of Lighthouse Development Consulting. Reproduced from Detra Solar FEL1001-100 Rev 3 (5/8/25)

P01	JP	GG	SB	21/11/2025
FINAL				
REVISION	DRAWN	CHECKED	APPROVED	DATE
DESCRIPTION				



CLIENT NAME:  
**FUTURE ENERGY LLANWERN LTD**

PROJECT TITLE:  
**FUTURE ENERGY LLANWERN SOLAR FARM PEIR**


DRAWING TITLE:  
**FIGURE 2-1a SOLAR PANEL LAYOUT PHASES 1 AND 2**

STATUS:  
**FINAL**


DRAWN: JP	CHECKED: GG	APPROVED: JH	AUTHORISED: SB
--------------	----------------	-----------------	-------------------

SCALE @ A3 SIZE: 1:10 000 / 1:15000	DATE: 21/11/2025	REVISION: P01
--	---------------------	------------------

DRAWING NUMBER:  
**70109716-WSPE-Y-FG-0001-P01**

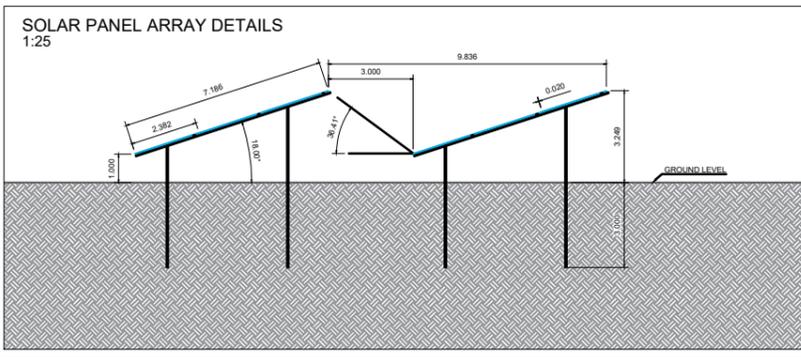

C:\Users\UKJXP782\WSP\_036570109716 - Caldicot Levels Solar Farm DCO - Documents (1)\03 - WIP\Drawings\ACAD\70109716-WSPE-Y-FG-0001-P01.dwg Originator: UKJXP782

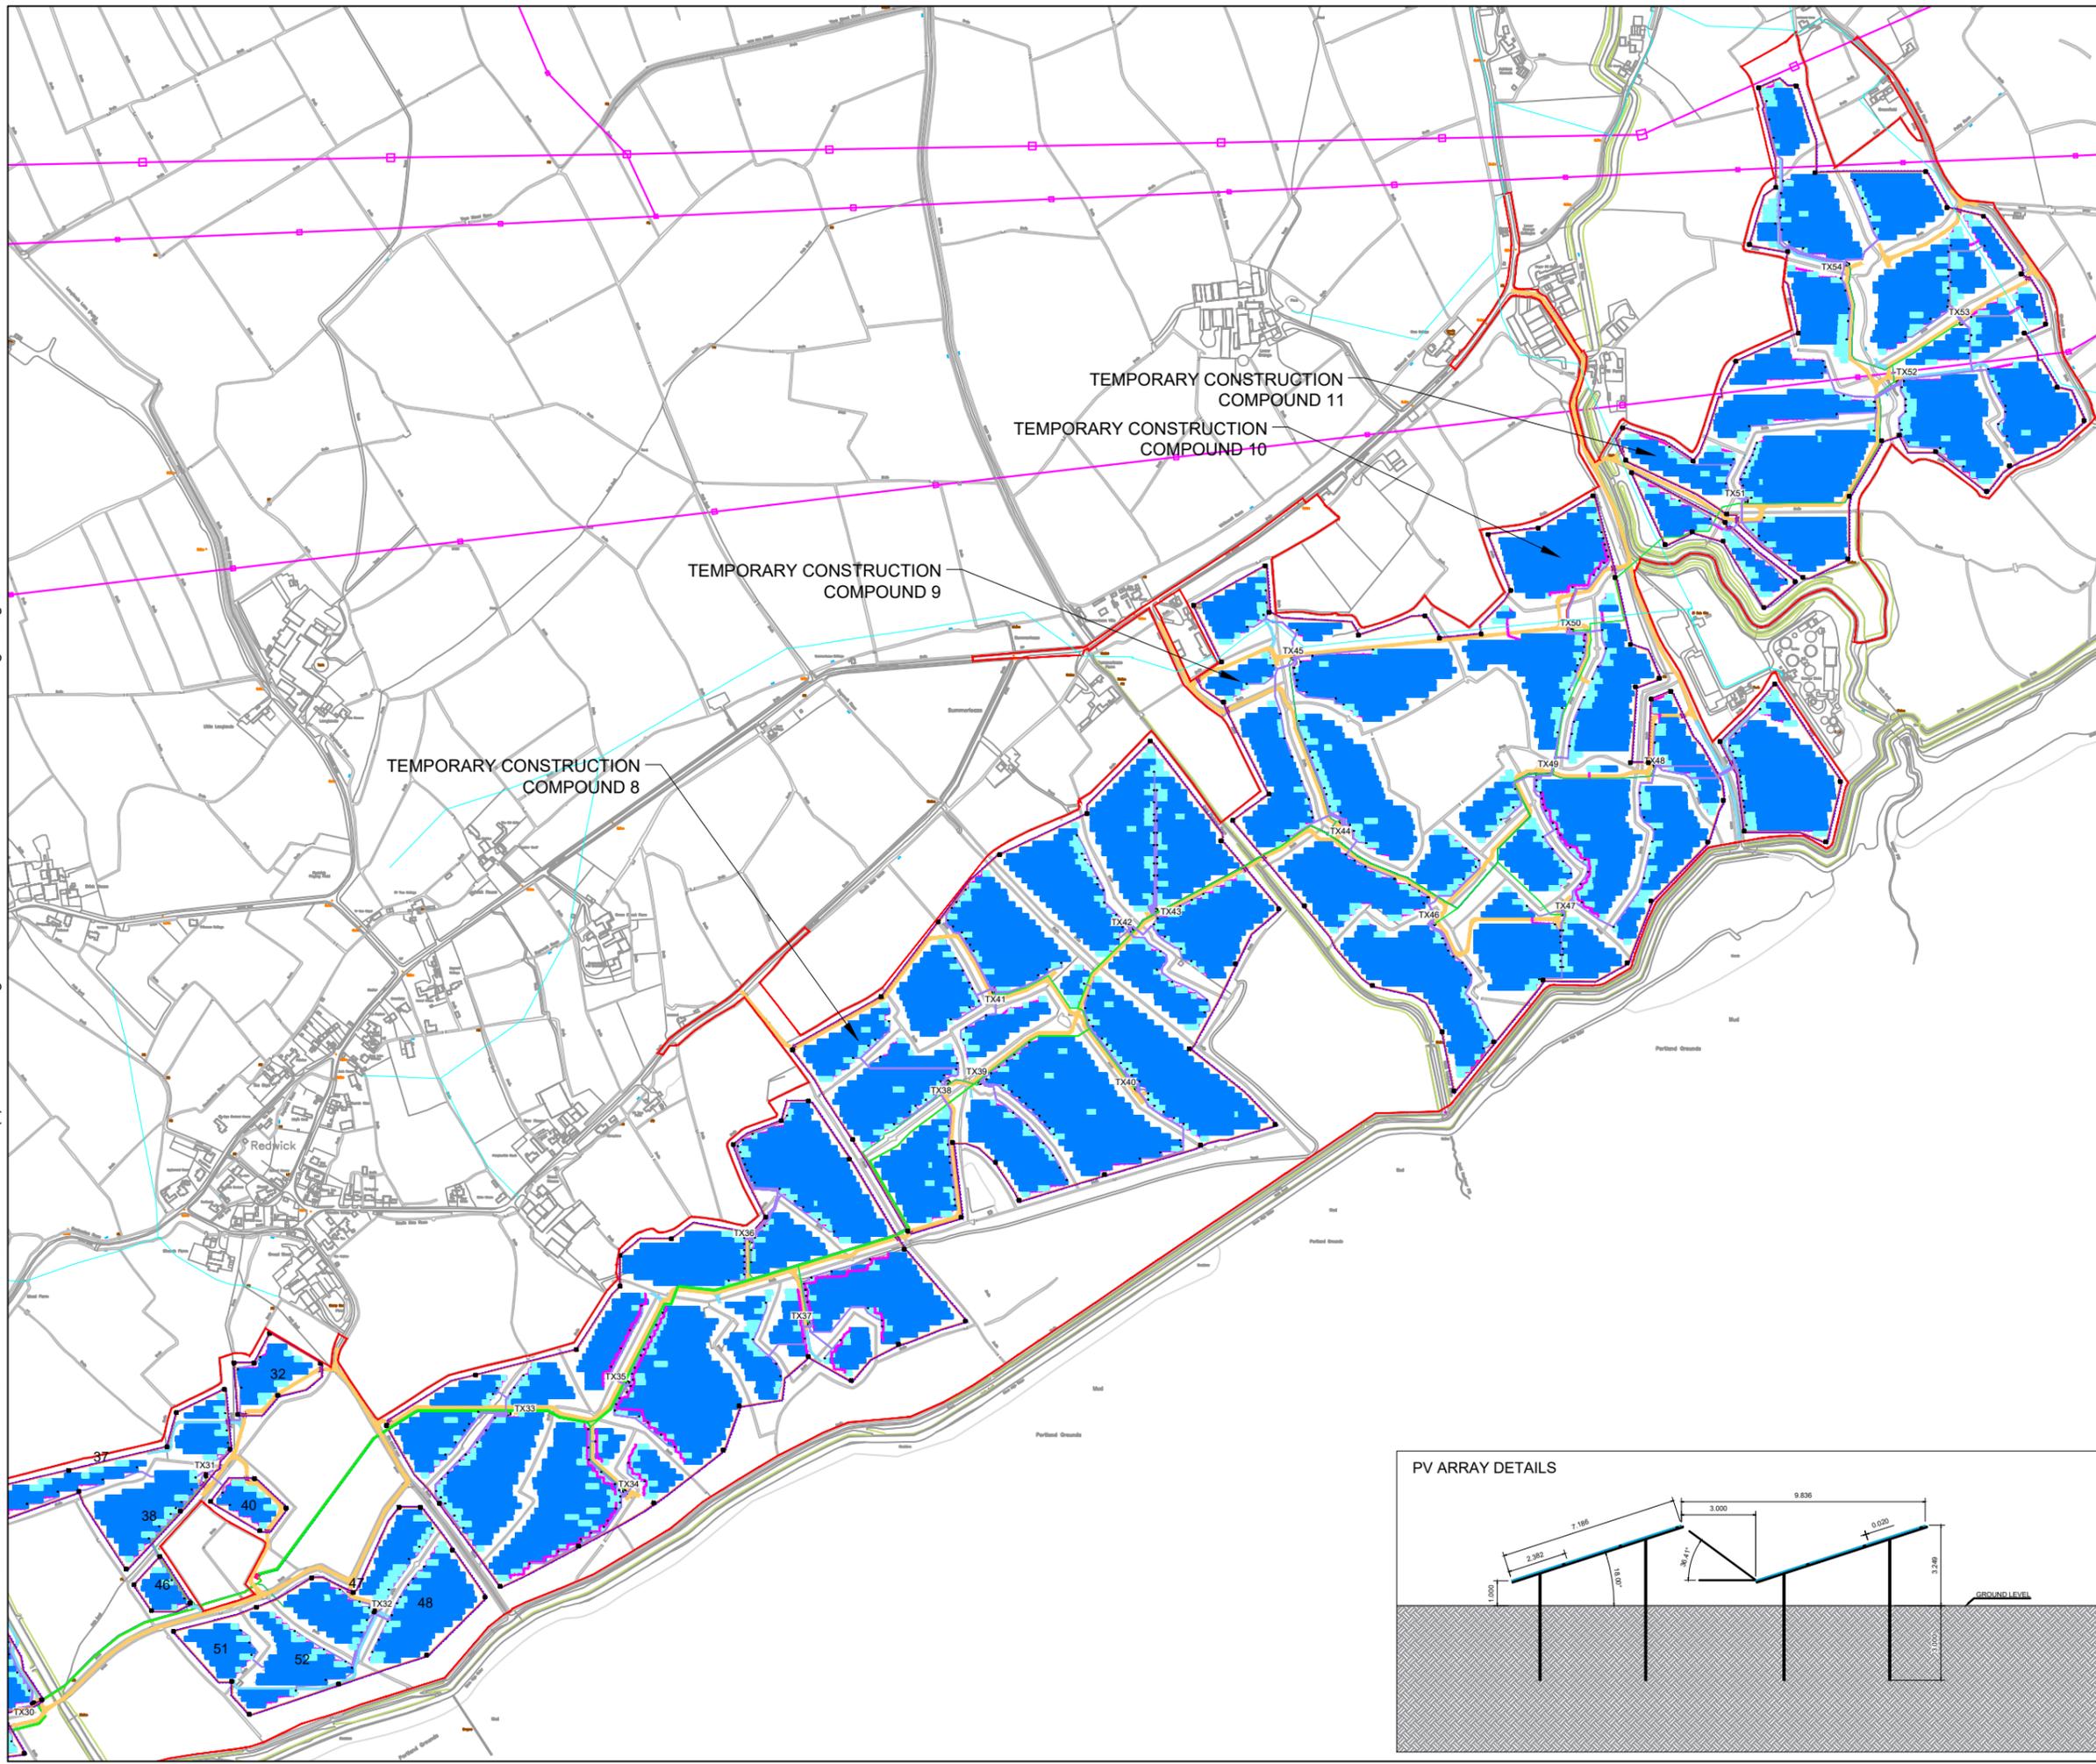

**Key**

- PEIR Assessment Boundary
- Perimeter fence
- Site entrance gate (6m)
- OHL - 11kV
- OHL - 132+ kV
- MV route to switchgear (5x800mm<sup>2</sup>)
- MV route to switchgear (4x800mm<sup>2</sup>)
- MC cable
- Construction track (4.5m)
- Field access track (3m)
- Potential temporary car park
- Table of 72 modules
- Table of 24 modules
- Indicative coupler station
- CCTV trench
- CCTV
- Transformer

This drawing is copyright of Lighthouse Development Consulting.  
Reproduced from Detra Solar FEL1001-100 Rev 3 (5/8/25)

P01	JP	GG	SB	21/11/2025
FINAL				
REVISION	DRAWN	CHECKED	APPROVED	DATE
DESCRIPTION				
CLIENT NAME: <b>FUTURE ENERGY LLANWERN LTD</b>				
PROJECT TITLE: <b>FUTURE ENERGY LLANWERN SOLAR FARM PEIR</b>				
DRAWING TITLE: <b>FIGURE 2-1b SOLAR PANEL LAYOUT PHASE 3</b>				
STATUS: <b>FINAL</b>				
DRAWN: JP	CHECKED: GG	APPROVED: JH	AUTHORISED: SB	
SCALE @ A3 SIZE: 1:10 001		DATE: 21/11/2025		REVISION: P01
DRAWING NUMBER: <b>70109716-WSPE-Y-FG-0001-P01</b>				

