


C:\Users\UKJXP782\WSP 0365\70109716 - Caldicot Levels Solar Farm DCO - Documents (1)\03 - WIP\Drawings\ACAD\70109716-WSPE-Y-FG-0016-P01.dwg Originator: UKJXP782

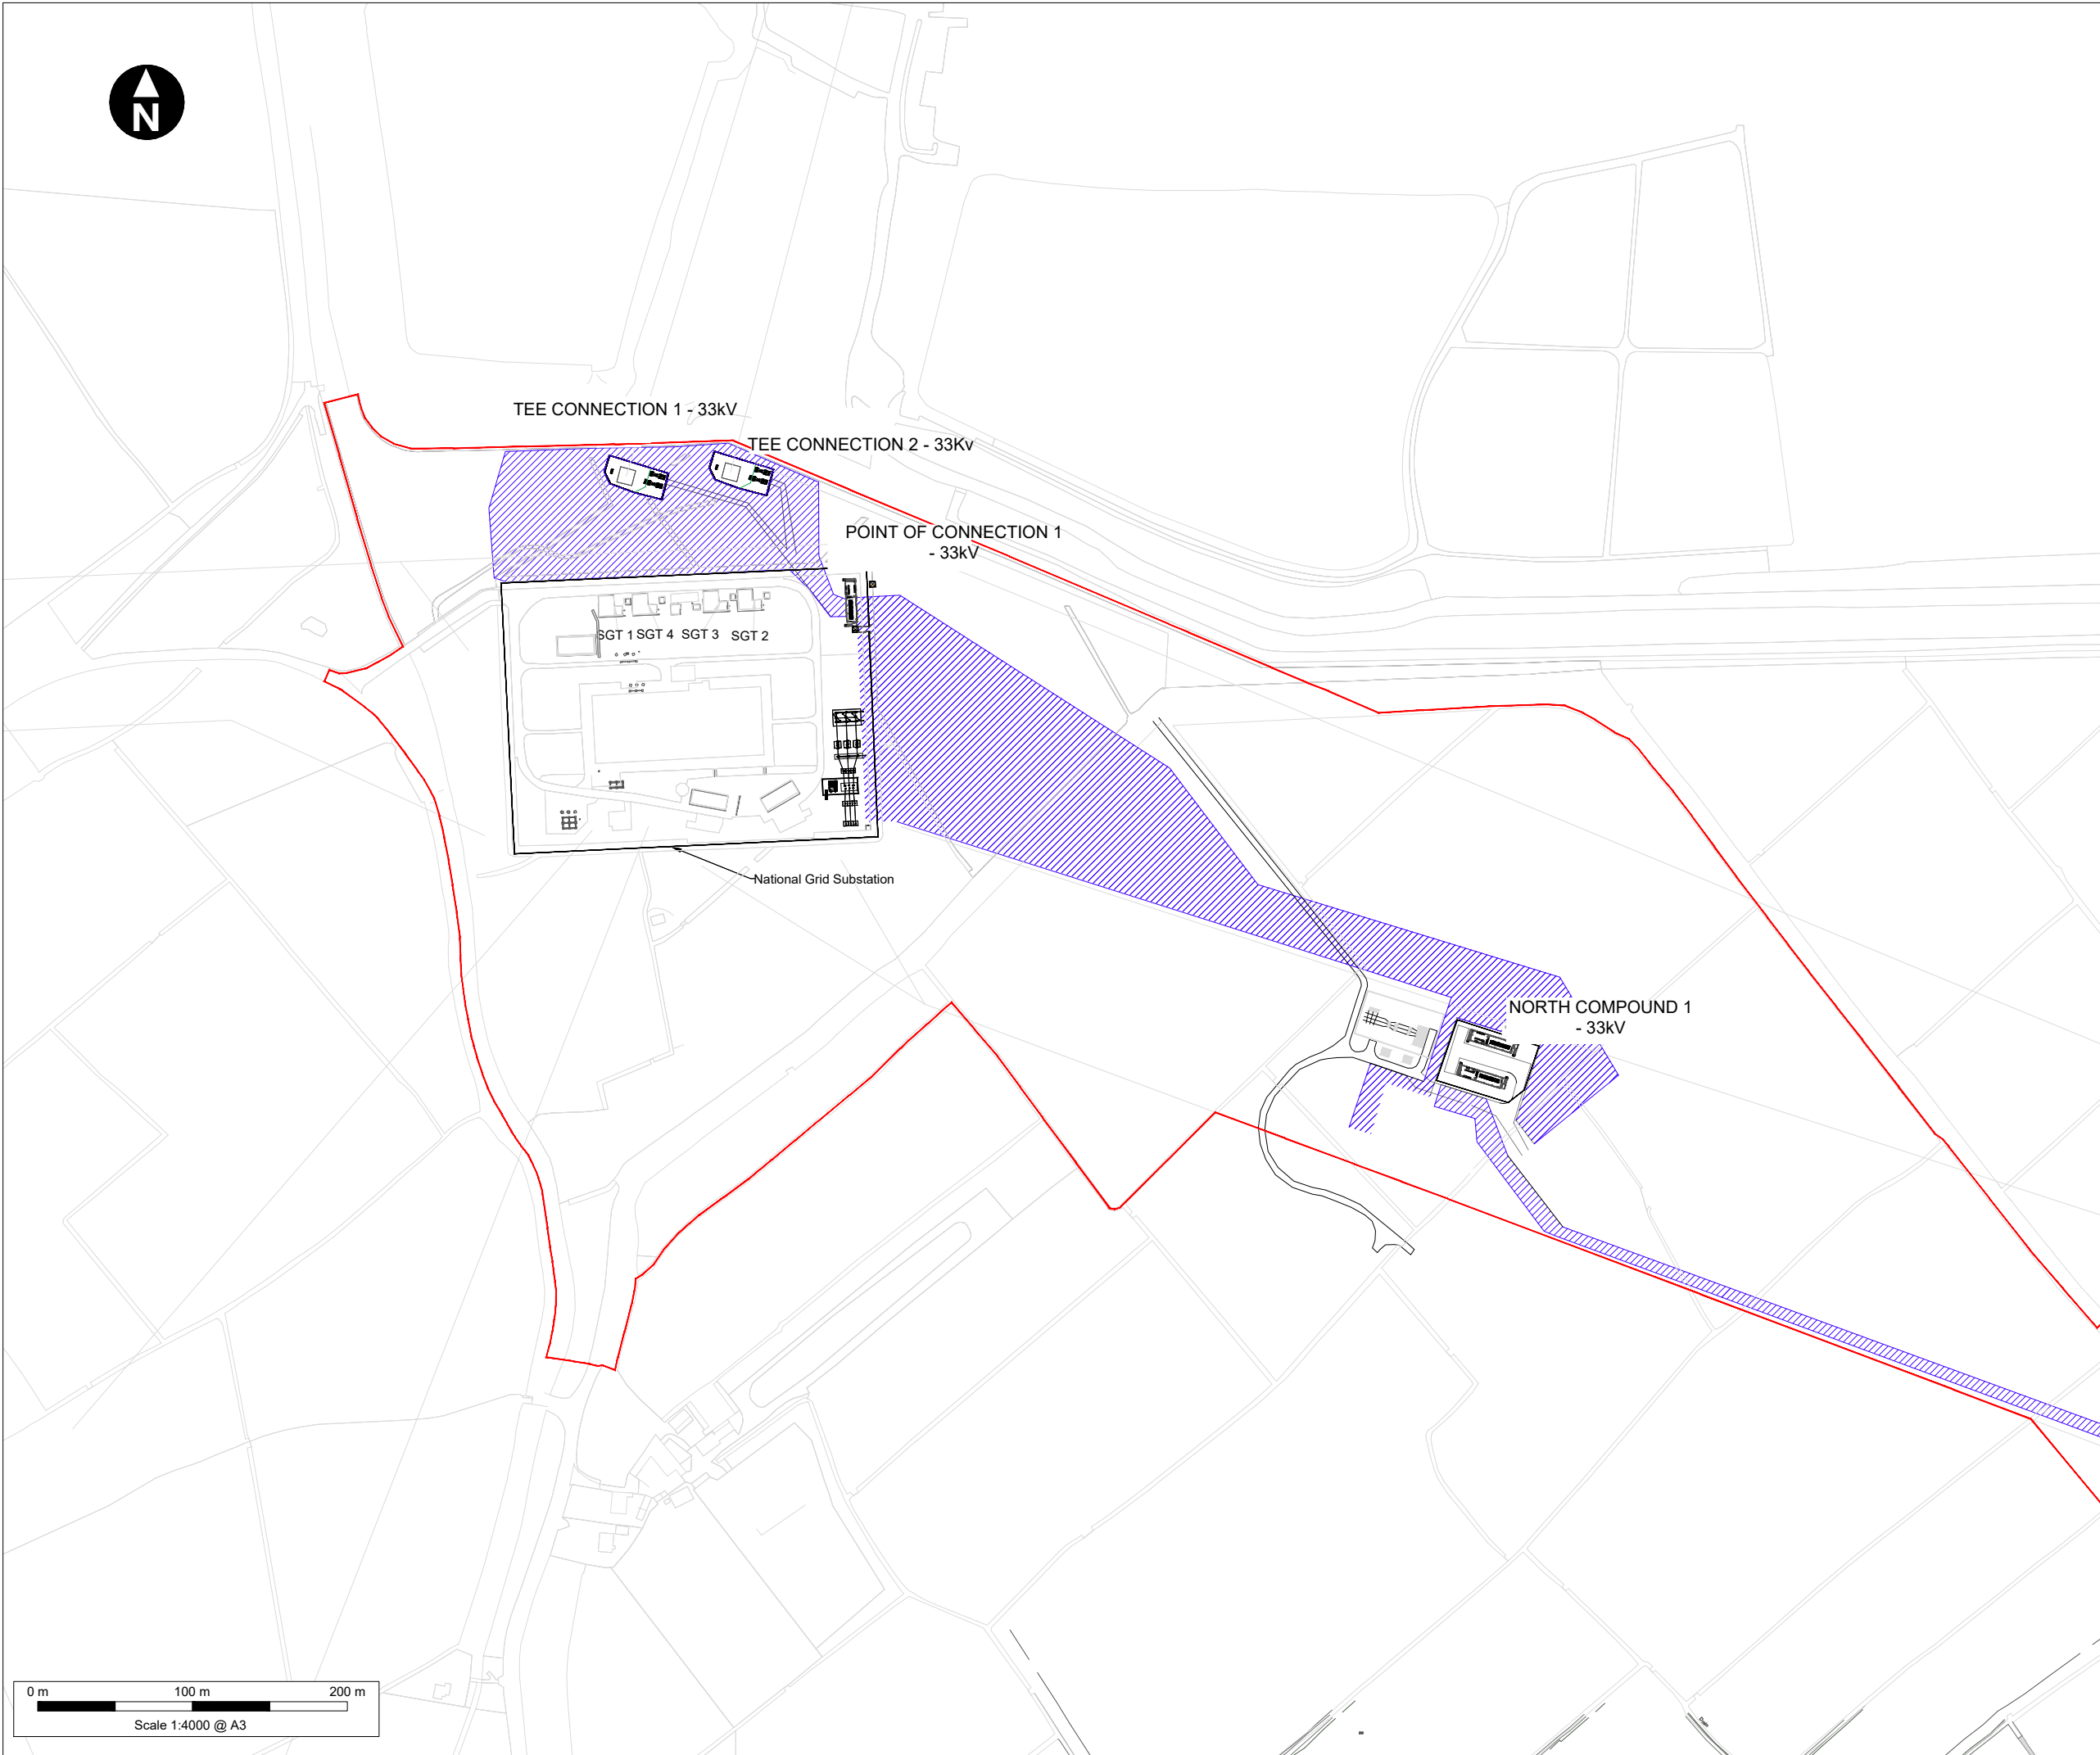

Key

- PEIR Assessment Boundary
- Grid connection corridor

This drawing is copyright of Lighthouse Development Consulting based upon the Ordnance Survey Map with the sanction of the Controller Crown Copyright Reserved
OS LICENCE No 0100031673. This plan is of Her Majesty's Stationery Office.

P01	JP	GG	SB	21/11/25
FINAL				
REVISION	DRAWN	CHECKED	APPROVED	DATE

DESCRIPTION



CLIENT NAME:
FUTURE ENERGY LLANWERN LTD

PROJECT TITLE:
FUTURE ENERGY LLANWERN
SOLAR FARM PEIR

DRAWING TITLE:
FIGURE 2-19
OPTION 4 LAYOUT PLAN

STATUS:
FINAL

DRAWN: JP	CHECKED: GG	APPROVED: JEH	AUTHORISED: SB
--------------	----------------	------------------	-------------------

SCALE @ A3 SIZE: 1: 4,000	DATE: 21/11/2025	REVISION: P01
------------------------------	---------------------	------------------

DRAWING NUMBER:
70109716-WSPE-Y-FG-0016-P01

33kV