


C:\Users\UKJXP782\WSP\_0365\70109716 - Caldicot Levels Solar Farm DCO - Documents (1)\03 - WIP\Drawings\ACAD\70109716-WSPE-Y-FG-0002-P01.dwg Originator: UKJXP782

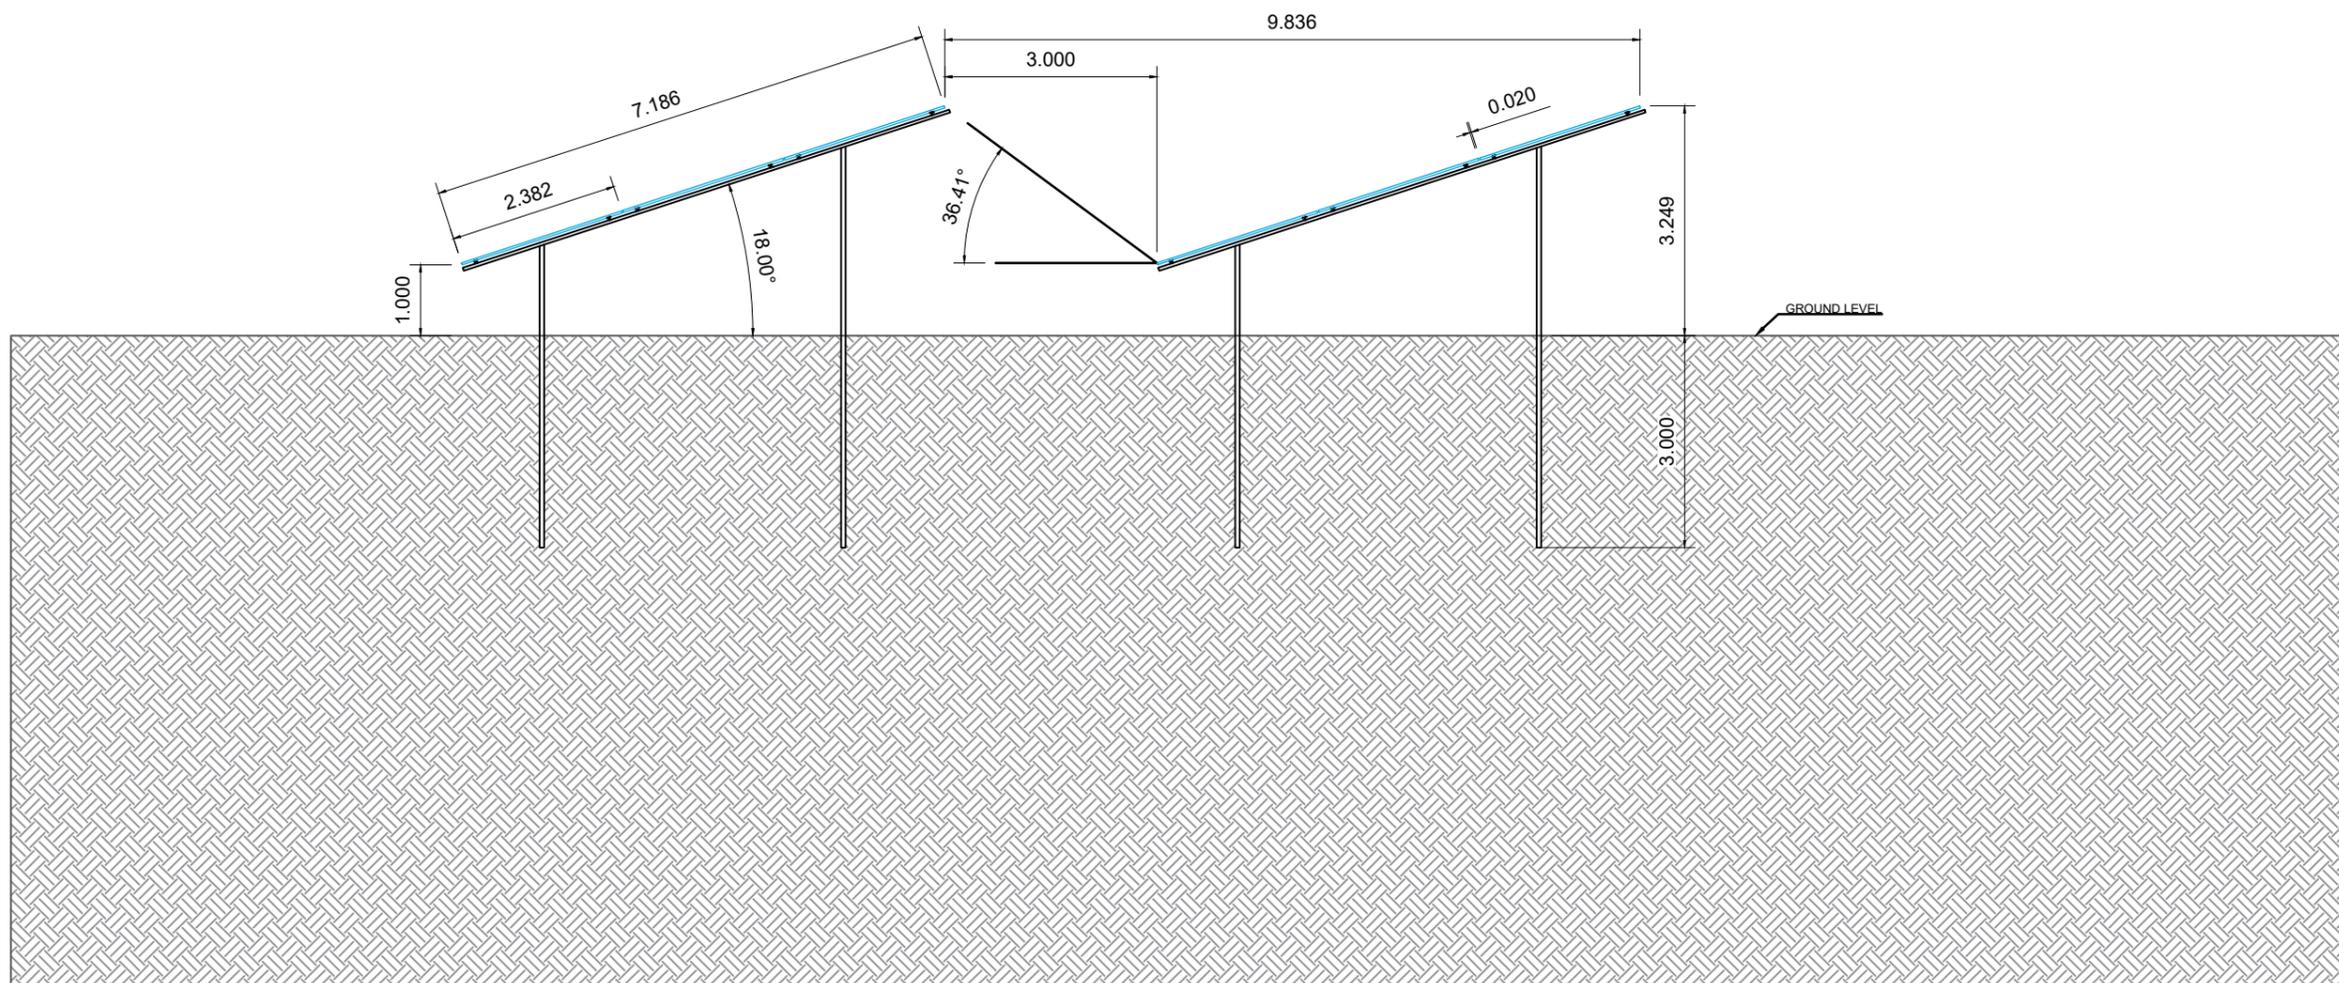

Notes:  
All measurements in metres.

This drawing is copyright of Lighthouse Development Consulting.  
Reproduced from Detra Solar FEL1001-200 (23/10/25)

P01	JP	GG	SB	21/11/2025
-----	----	----	----	------------

FINAL

REVISION	DRAWN	CHECKED	APPROVED	DATE
----------	-------	---------	----------	------

DESCRIPTION



CLIENT NAME:  
**FUTURE ENERGY LLANWERN LTD**

PROJECT TITLE:  
**FUTURE ENERGY LLANWERN  
SOLAR FARM PEIR**

DRAWING TITLE:  
**FIGURE 2-2  
PV ARRAY DETAILS**

STATUS:  
FINAL

DRAWN: JP	CHECKED: GG	APPROVED: JEH	AUTHORISED: SB
--------------	----------------	------------------	-------------------

SCALE @ A3 SIZE: 1:100	DATE: 21/11/2025	REVISION: P01
---------------------------	---------------------	------------------

DRAWING NUMBER:  
**70109716-WSPE-Y-FG-0002-P01**