


C:\Users\UKJXP782\WSP_0365\70109716 - Caldicot Levels Solar Farm DCO - Documents (1)\03 - WIP\Drawings\ACAD\70109716-WSPE-Y-FG-0047-P01.dwg Originator: UKJXP782

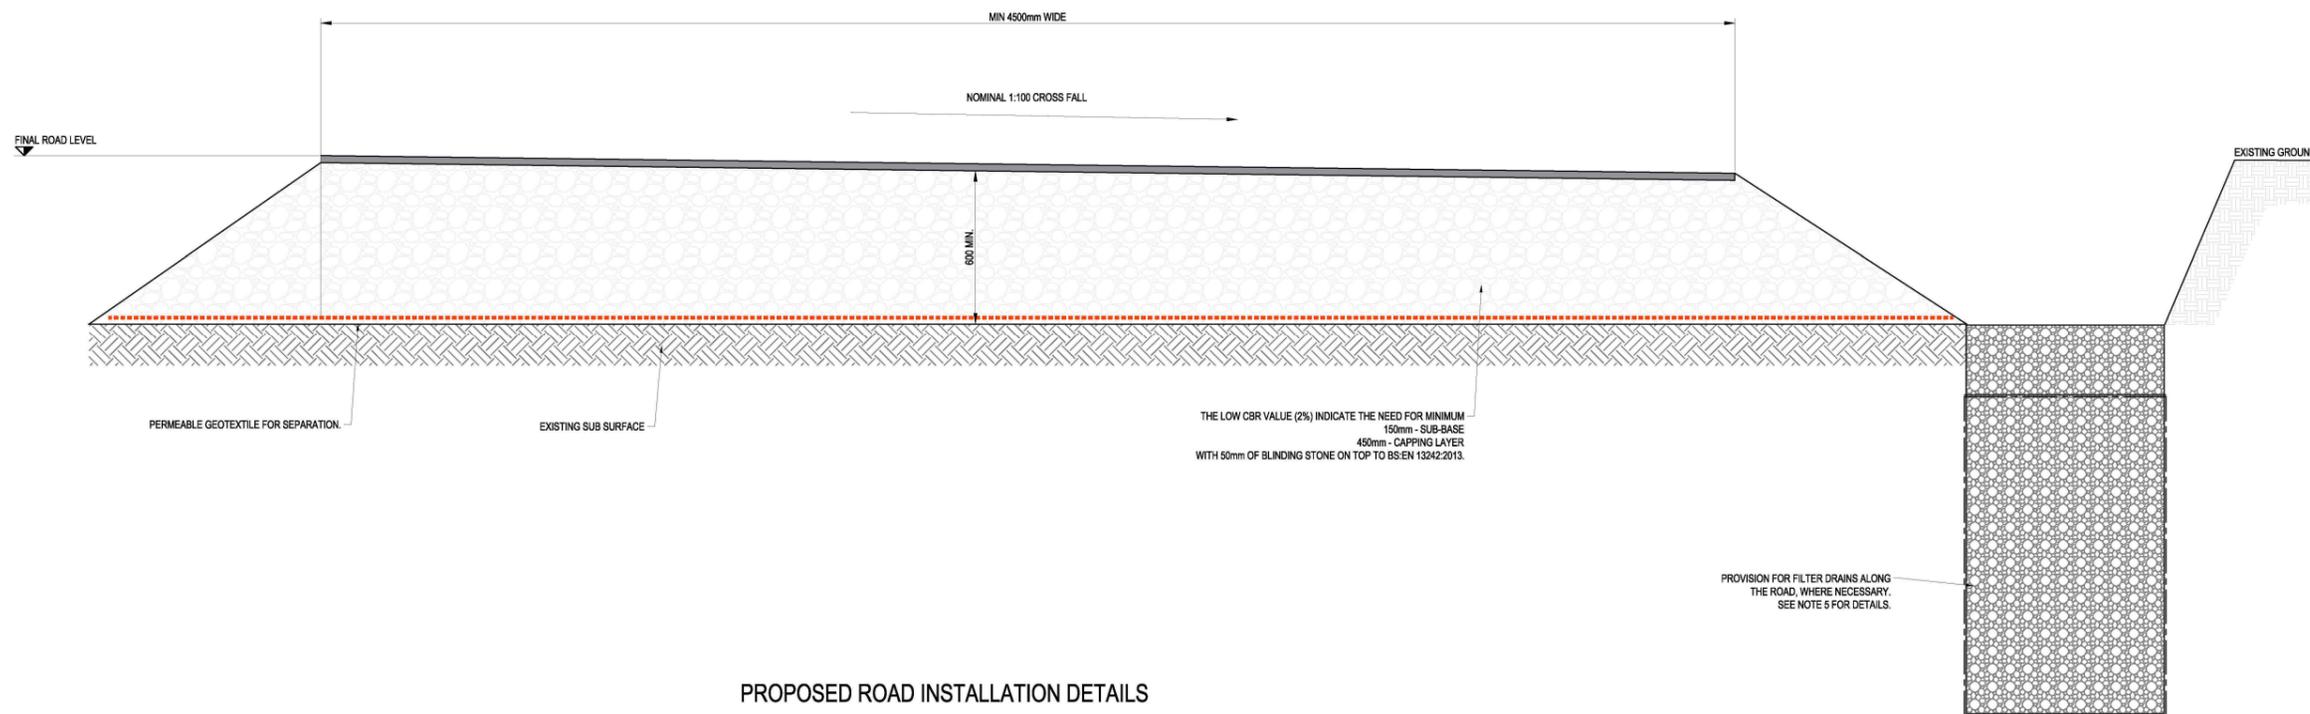

PROPOSED ROAD INSTALLATION DETAILS

Notes:
All measurements in metres.

This drawing is copyright of Nicolas O'Dwyer
Reproduced from 533432-NOD-01-XX-DR-C-03152 P01 (8/6/25)

P01	JP	GG	SB	21/11/2025
-----	----	----	----	------------

FINAL				
REVISION	DRAWN	CHECKED	APPROVED	DATE
DESCRIPTION				



CLIENT NAME:
FUTURE ENERGY LLANWERN LTD

PROJECT TITLE:
FUTURE ENERGY LLANWERN
SOLAR FARM PEIR

DRAWING TITLE:
FIGURE 2-23
ROAD COMPOSITION

STATUS:
FINAL

DRAWN: JP	CHECKED: GG	APPROVED: JEH	AUTHORISED: SB
--------------	----------------	------------------	-------------------

SCALE @ A3 SIZE: 1:20	DATE: 21/11/2025	REVISION: P01
--------------------------	---------------------	------------------

DRAWING NUMBER:
70109716-WSPE-Y-FG-0047-P01