


**CALDICOT TYPICAL GATE AND FENCE DETAIL**  
SCALE 1:50

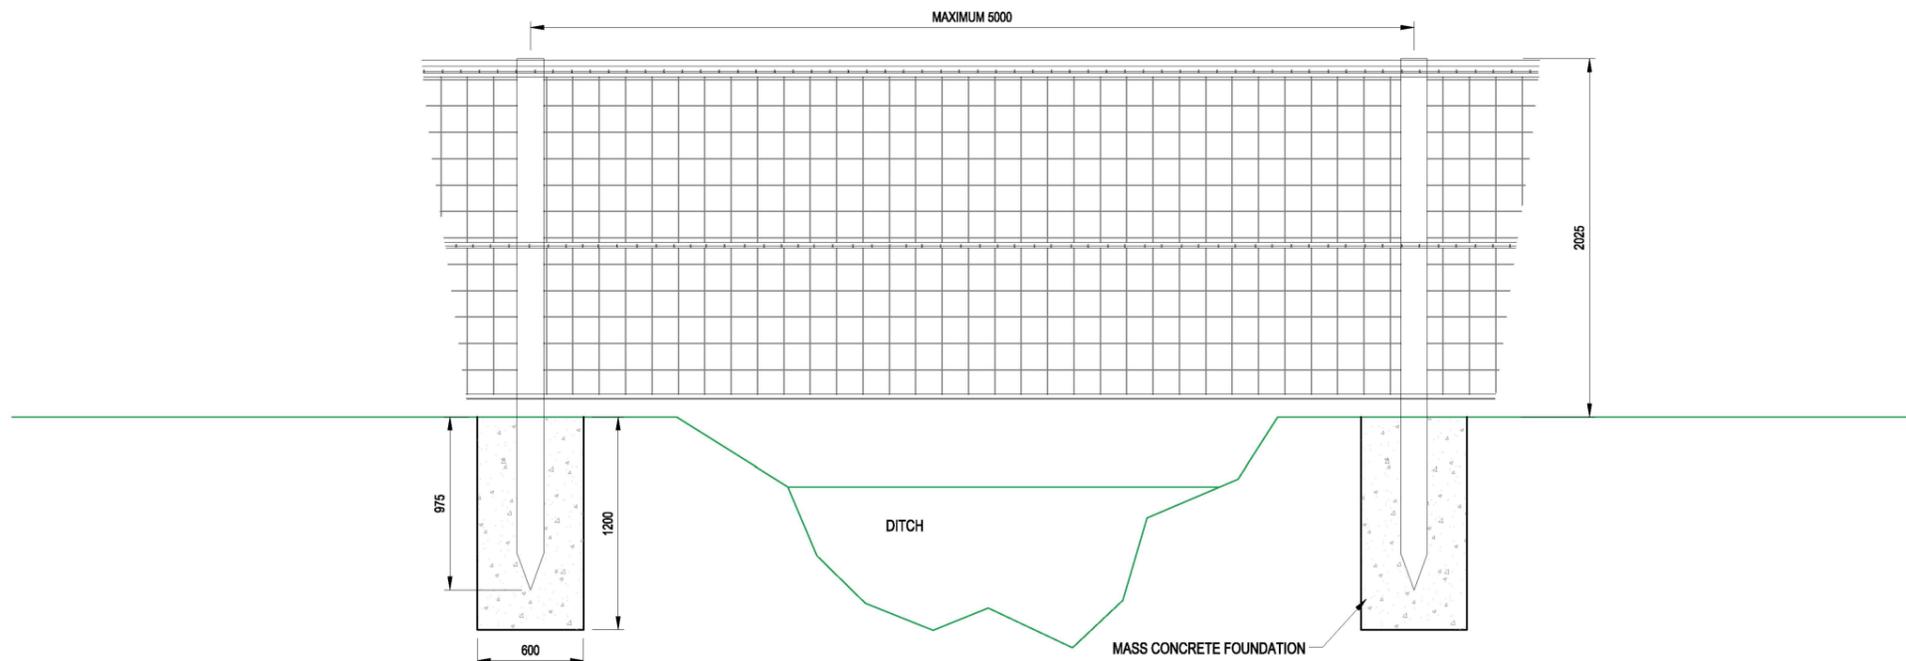

**CALDICOT TYPICAL FENCE DITCH CROSSING DETAIL**  
SCALE 1:50

Reproduced from Nicolas O'Dwyer Drawing Ref  
533432-NOD-01-XX-DR-S-03001 C01 (6/8/25)

P01	JP	GG	SB	21/11/2025
FINAL				
REVISION	DRAWN	CHECKED	APPROVED	DATE
DESCRIPTION				



CLIENT NAME:  
**FUTURE ENERGY LLANWERN LTD**

PROJECT TITLE:  
**FUTURE ENERGY LLANWERN  
SOLAR FARM PEIR**

DRAWING TITLE:  
**FIGURE 2-25  
FENCE AND GATE DETAILS**

STATUS:  
**FINAL**

DRAWN:	CHECKED:	APPROVED:	AUTHORISED:
JP	GG	JEH	SB

SCALE @ A3 SIZE: 1:50	DATE: 21/11/2025	REVISION: P01
--------------------------	---------------------	------------------

DRAWING NUMBER:  
**70109716-WSPE-Y-FG-0028-P01**

C:\Users\UKJXP782\WSP\_0365\70109716 - Caldicot Levels Solar Farm DCO - Documents (1)\03 - WIP\Drawings\ACAD\70109716-WSPE-Y-FG-0028-P01.dwg Originator: UKJXP782