


C:\Users\UKJXP782\WSP\_036570109716 - Caldicot Levels Solar Farm DCO - Documents (1)\03 - WIP\Drawings\ACAD\70109716-WSPE-Y-FG-0020-P01.dwg Originator: UKJXP782

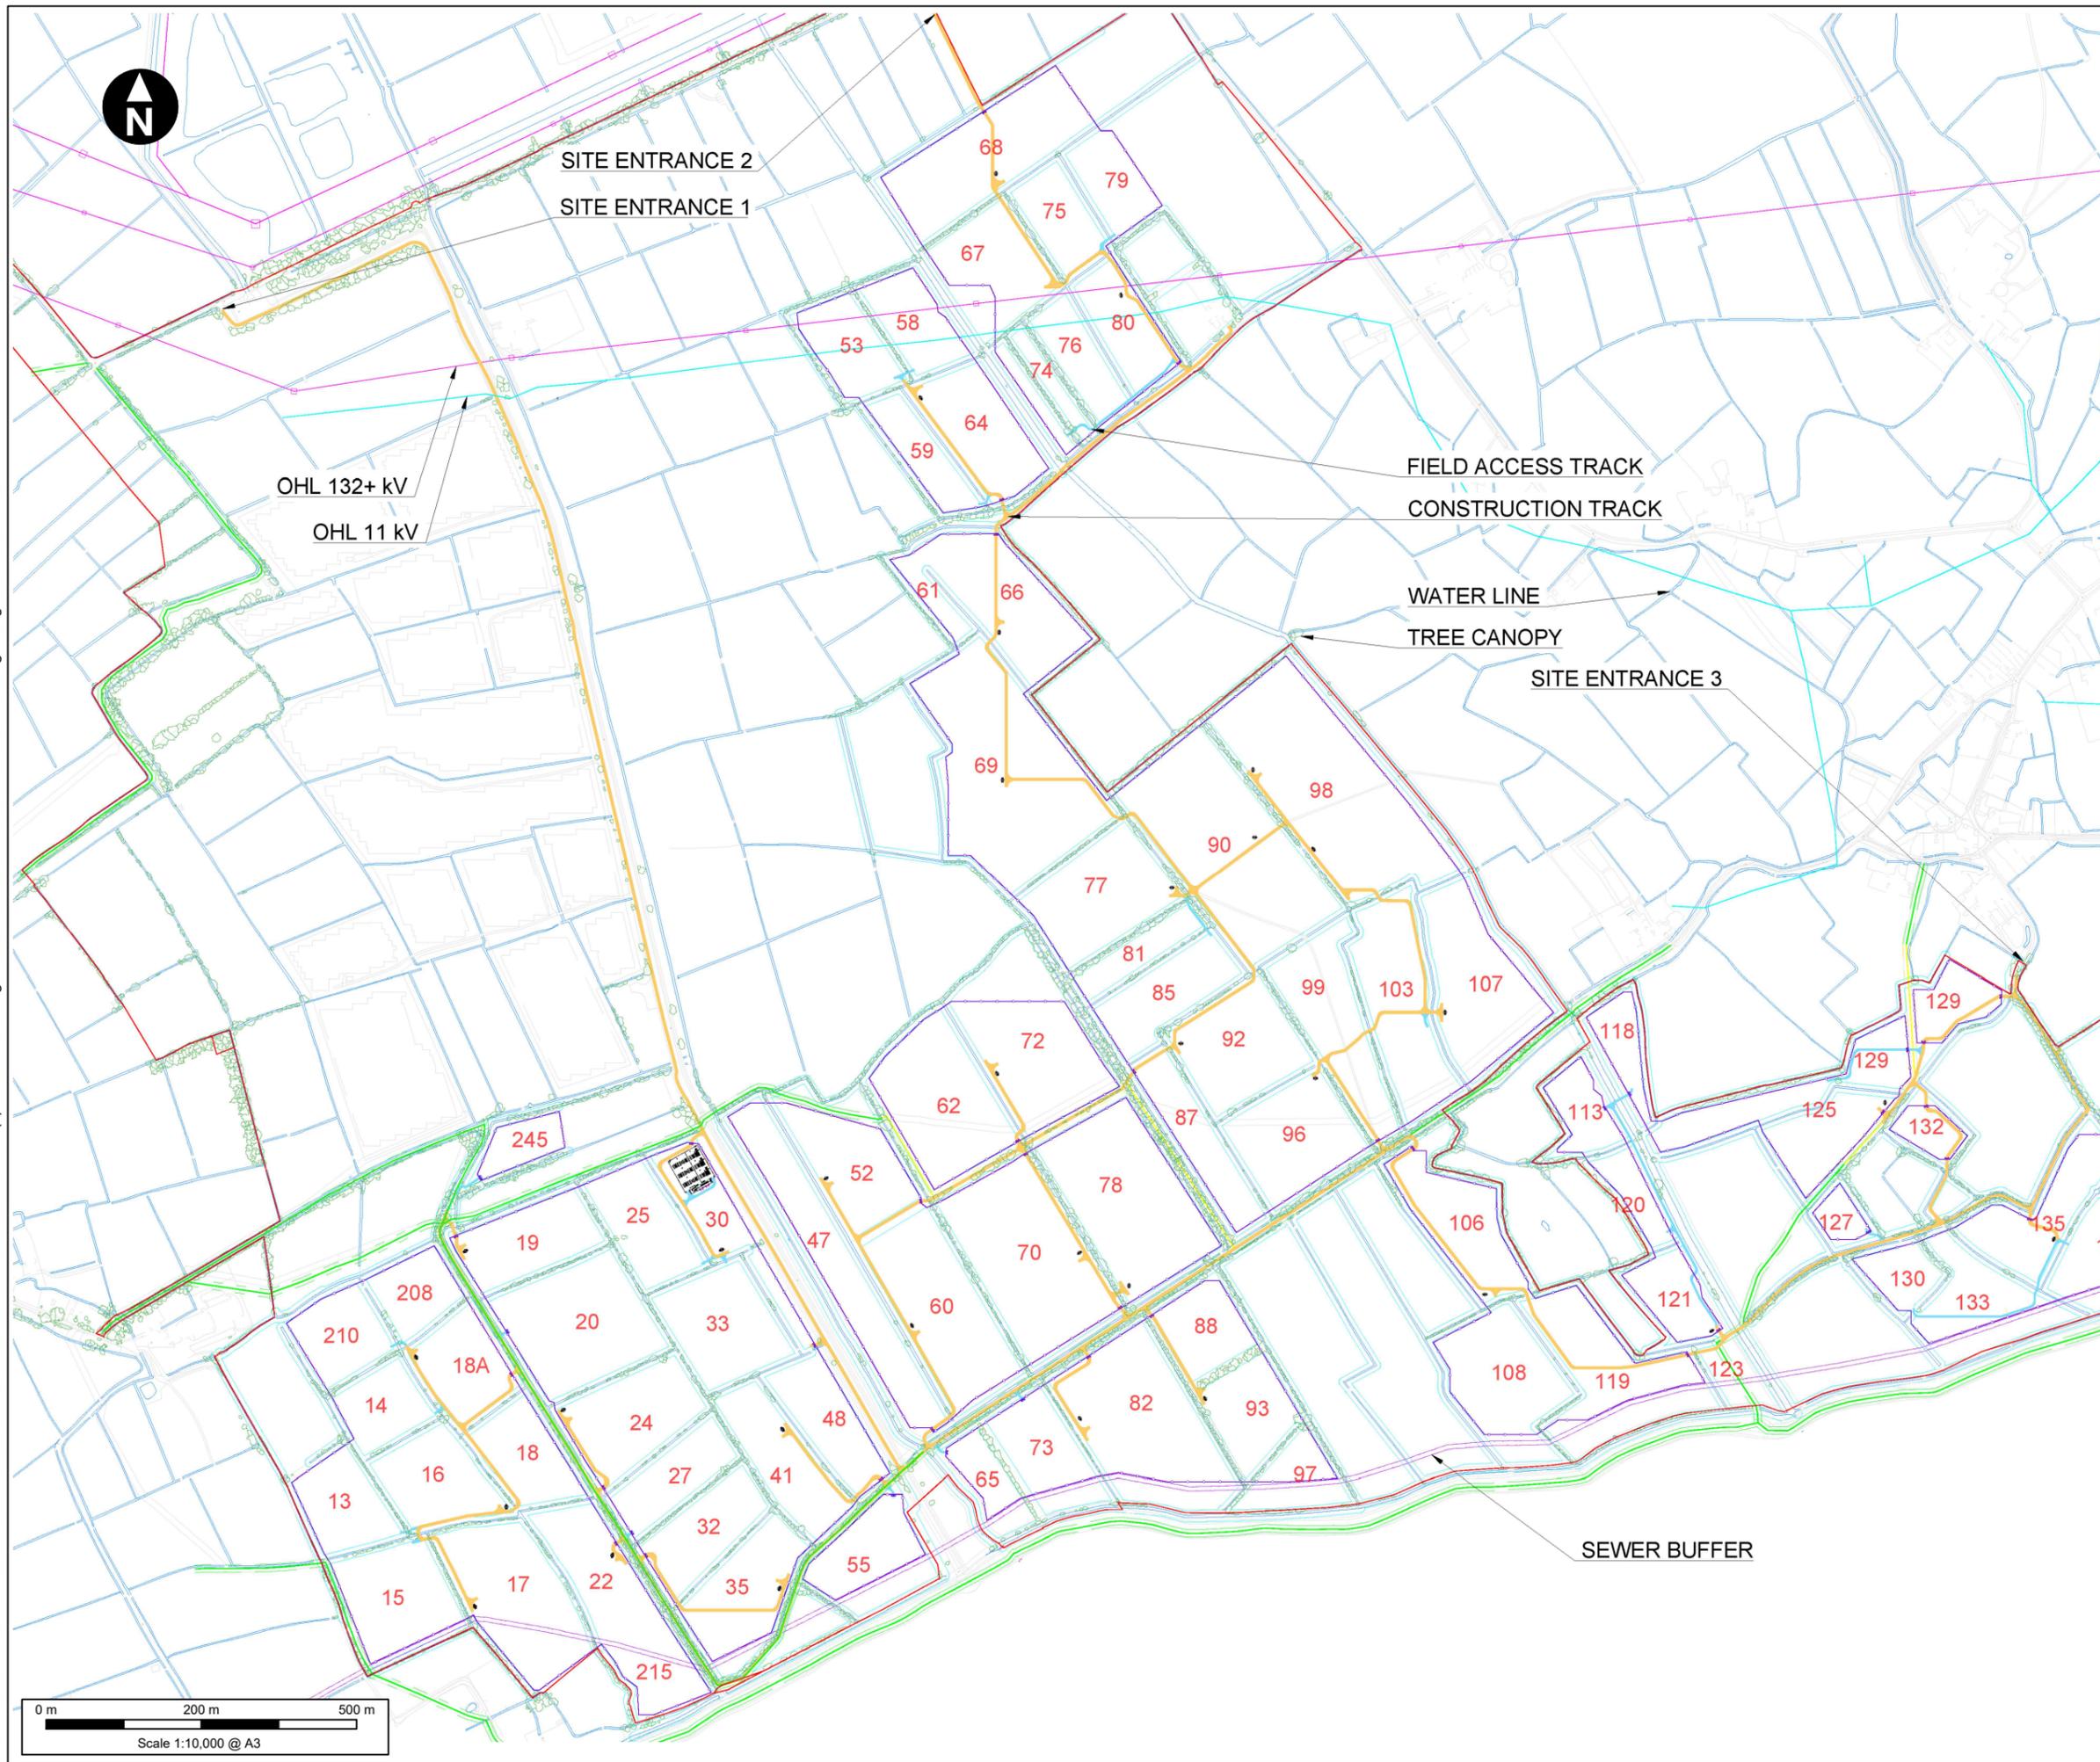

**Key**

- PEIR Assessment Boundary
- Perimeter fence
- Site entrance gate (6 m)
- 20ft. Power Station (6000 kVA)
- 20ft. Power Station (9000 kVA)
- OHL - 11 kV
- OHL - 132+ kV
- Water line with reed buffer (7 m)
- Construction track (4.5 m)
- Field access track (3 m)
- Sewer buffer
- Canopy
- PRoW (green - existing; yellow - relocation)

This drawing is copyright of Lighthouse Development Consulting. Reproduced from Detra Solar FEL1001-115 Rev 01 (5/8/25)

P01	JP	GG	SB	21/11/2025
FIRST DRAFT ISSUE				
REVISION	DRAWN	CHECKED	APPROVED	DATE
DESCRIPTION				



CLIENT NAME:  
**FUTURE ENERGY LLANWERN LTD**

PROJECT TITLE:  
**FUTURE ENERGY LLANWERN SOLAR FARM PEIR**

DRAWING TITLE:  
**FIGURE 2-26a PROPOSED FENCE AND ROAD LAYOUT PHASES 1 AND 2**


STATUS:  
**FINAL**

DRAWN: JP	CHECKED: GG	APPROVED: JEH	AUTHORISED: SB
--------------	----------------	------------------	-------------------

SCALE @ A3 SIZE: 1:10,000	DATE: 21/11/2025	REVISION: P01
------------------------------	---------------------	------------------

DRAWING NUMBER:  
**70109716-WSPE-Y-FG-0020-P01**

C:\Users\UKJXP782\WSP\_036570109716 - Caldicot Levels Solar Farm DCO - Documents (1)\03 - WIP\Drawings\ACAD\70109716-WSPE-Y-FG-0020-P01.dwg Originator: UKJXP782

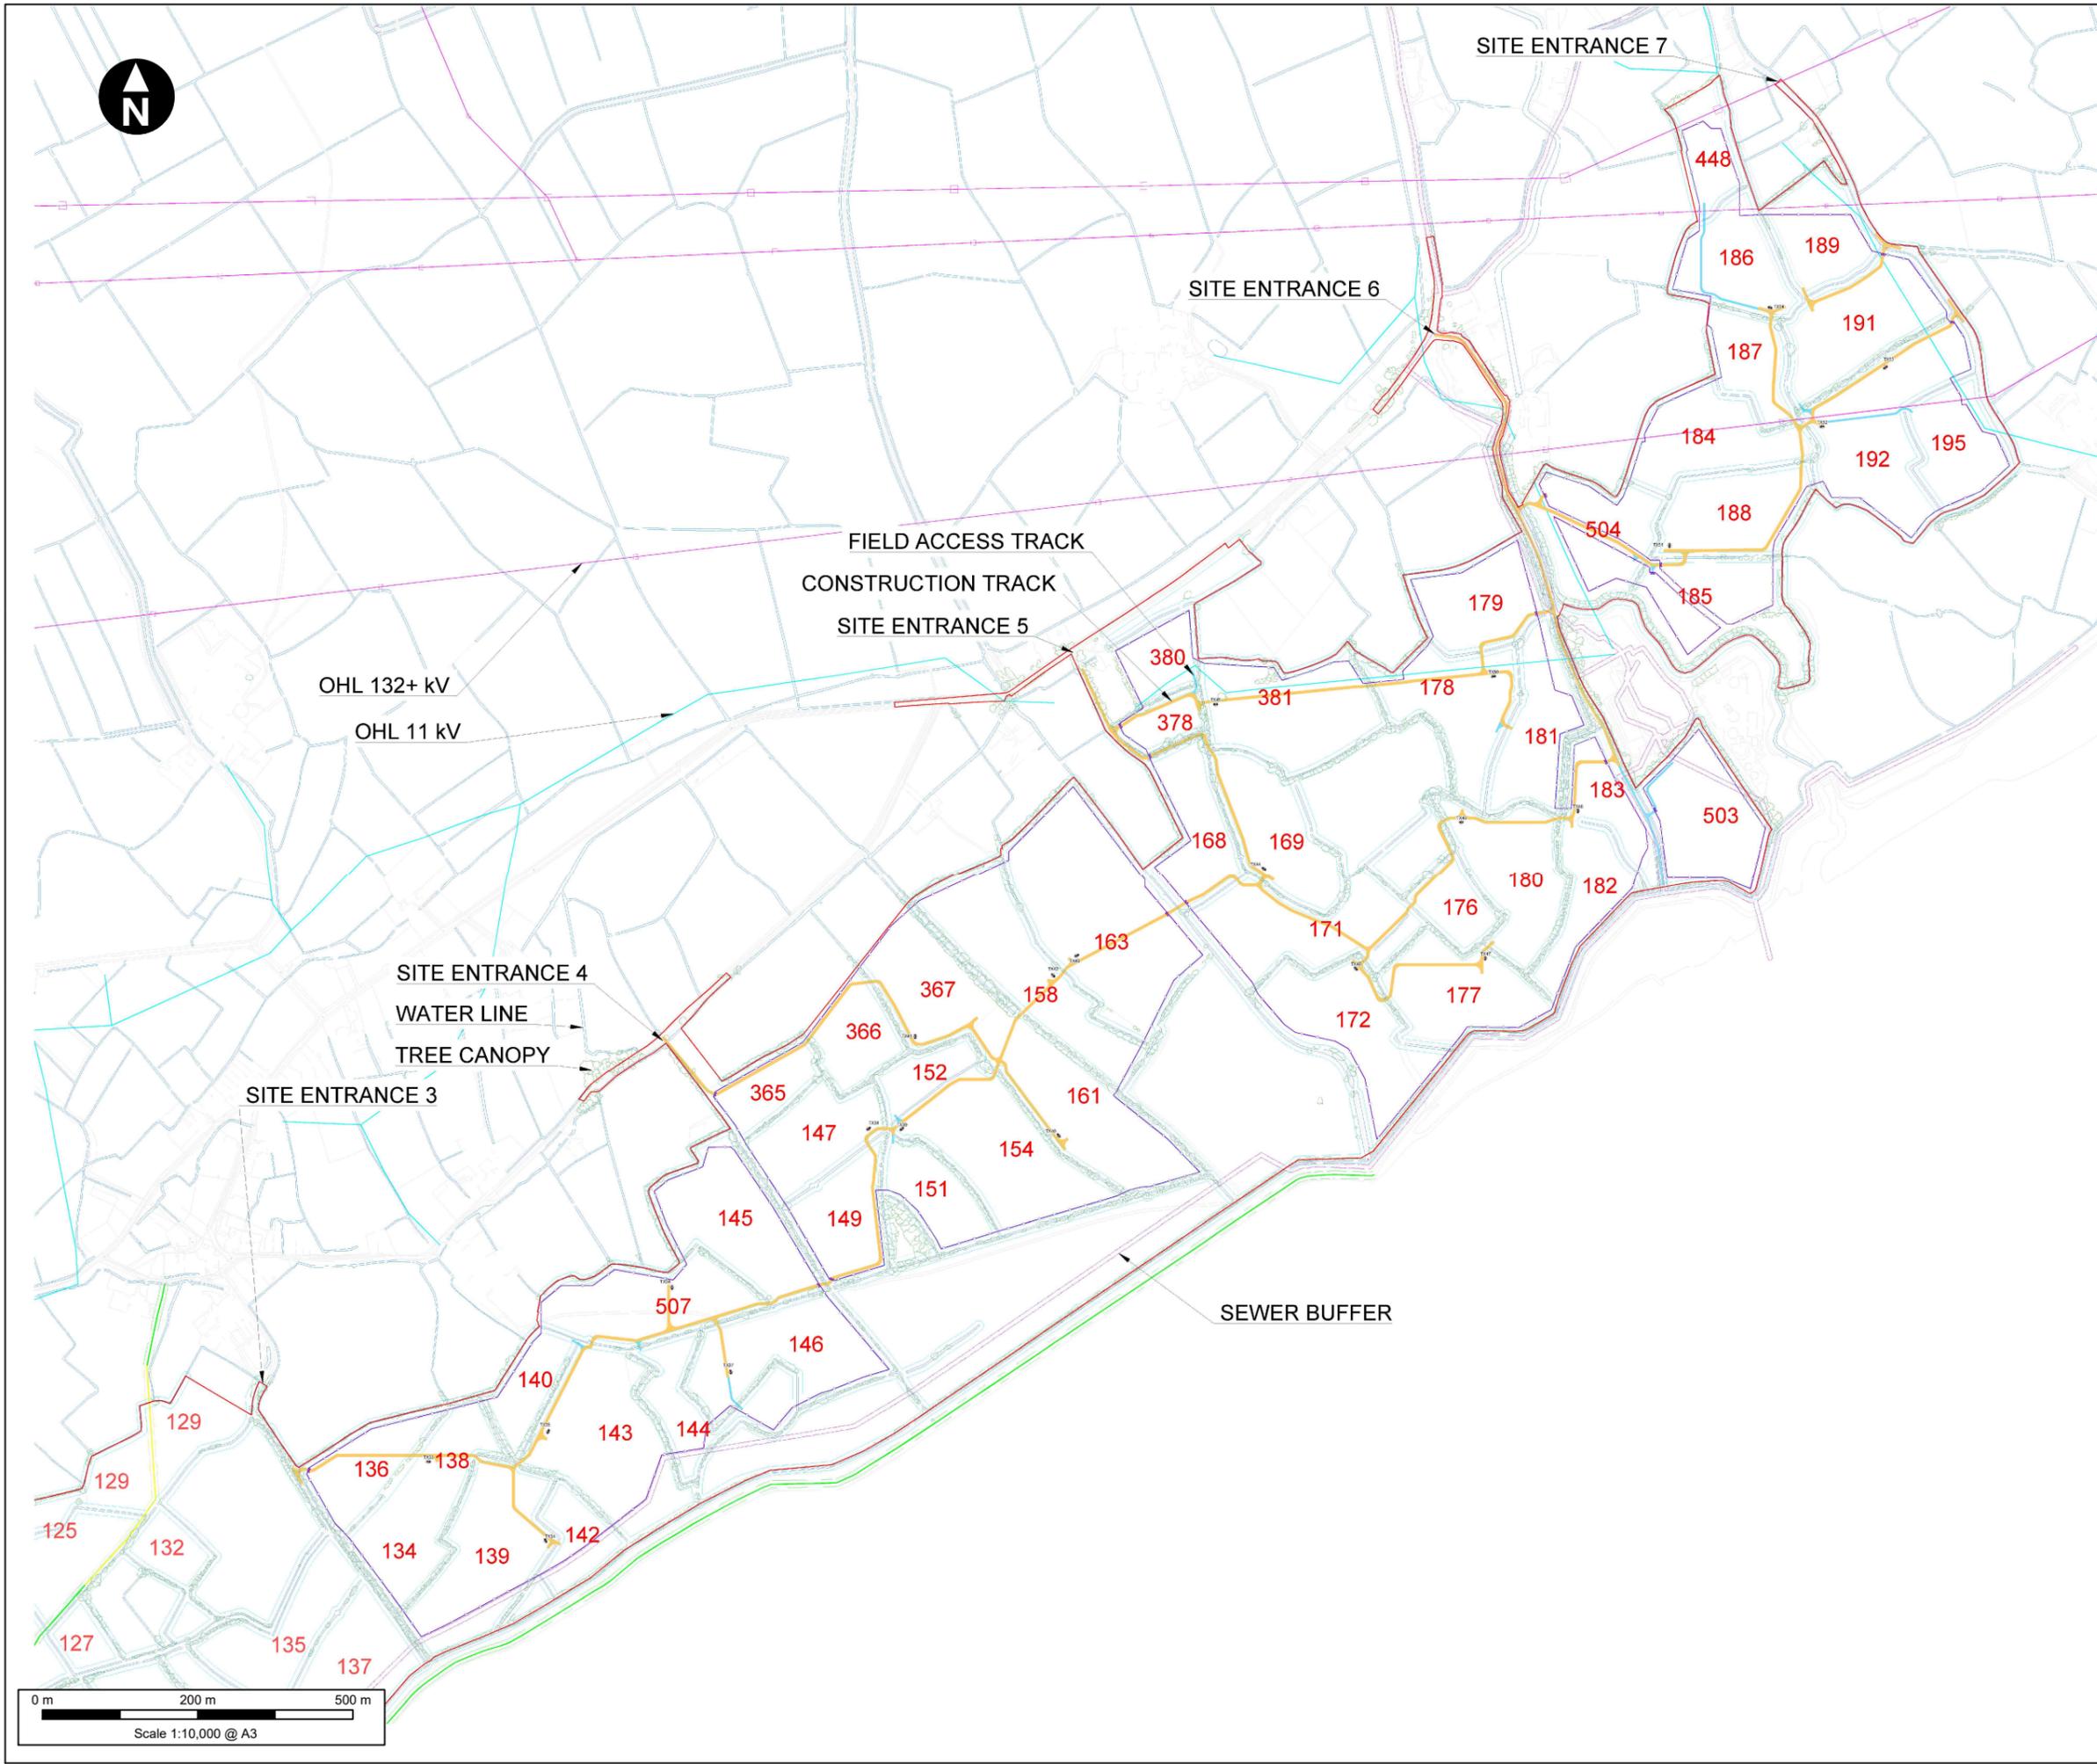

**Key**

- PEIR Assessment Boundary
- Perimeter fence
- Site entrance gate (6 m)
- 20ft. Power Station (6000 kVA)
- 20ft. Power Station (9000 kVA)
- OHL - 11 kV
- OHL - 132+ kV
- Water line with reeën buffer (7 m)
- Construction track (4.5 m)
- Field access track (3 m)
- Sewer buffer
- Canopy
- PRoW (green - existing; yellow - relocation)

This drawing is copyright of Lighthouse Development Consulting.  
Reproduced from Detra Solar FEL1001-115 Rev 01 (5/8/25)

P01	JP	GG	SB	21/11/2025
FINAL				
REVISION	DRAWN	CHECKED	APPROVED	DATE
DESCRIPTION				



CLIENT NAME:  
**FUTURE ENERGY LLANWERN LTD**

PROJECT TITLE:  
**FUTURE ENERGY LLANWERN  
SOLAR FARM PEIR**

DRAWING TITLE:  
**FIGURE 2-26b  
PROPOSED FENCE AND ROAD LAYOUT  
PHASE 3**

STATUS:  
**FINAL**

DRAWN: JP	CHECKED: GG	APPROVED: JEH	AUTHORISED: SB
SCALE @ A3 SIZE: 1:10,000		DATE: 21/11/2025	REVISION: P01

DRAWING NUMBER:  
**70109716-WSPE-Y-FG-0020-P01**