


TYPICAL SATELLITE DISH POST DETAIL
SCALE 1:25

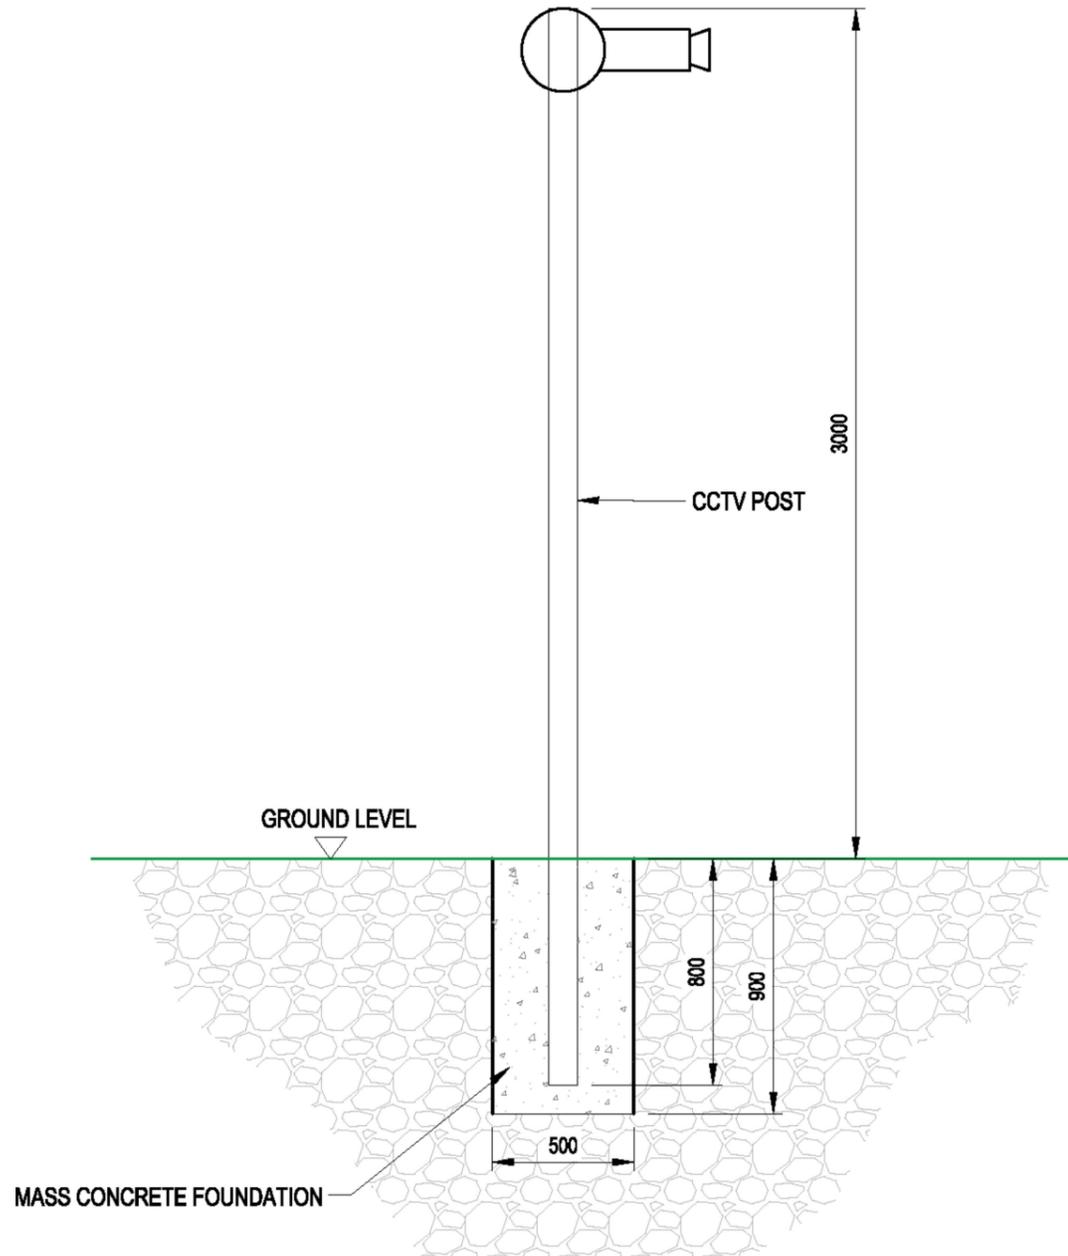

TYPICAL CCTV POST DETAIL
SCALE 1:25

Reproduced from Nicolas O'Dwyer Drawing Ref
533432-NOD-01-XX-DR-S-03002 C01 (6/8/25)

P01	JP	GG	SB	21/11/2025
-----	----	----	----	------------

FINAL				
REVISION	DRAWN	CHECKED	APPROVED	DATE
DESCRIPTION				



CLIENT NAME:
FUTURE ENERGY LLANWERN LTD

PROJECT TITLE:
FUTURE ENERGY LLANWERN
SOLAR FARM PEIR

DRAWING TITLE:
FIGURE 2-27
CCTV AND SATELLITE DISH DETAILS

STATUS:
FINAL

DRAWN: JP	CHECKED: GG	APPROVED: JH	AUTHORISED: SB
--------------	----------------	-----------------	-------------------

SCALE @ A3 SIZE: 1:100	DATE: 21/11/2025	REVISION: P01
---------------------------	---------------------	------------------

DRAWING NUMBER:
70109716-WSPE-Y-FG-0021-P01