


C:\Users\UKJXP782\WSP_036570109716 - Caldicot Levels Solar Farm DCO - Documents (1)\03 - WIP\Drawings\ACAD\70109716-WSPE-Y-FG-0029-P01.dwg Originator: UKJXP782

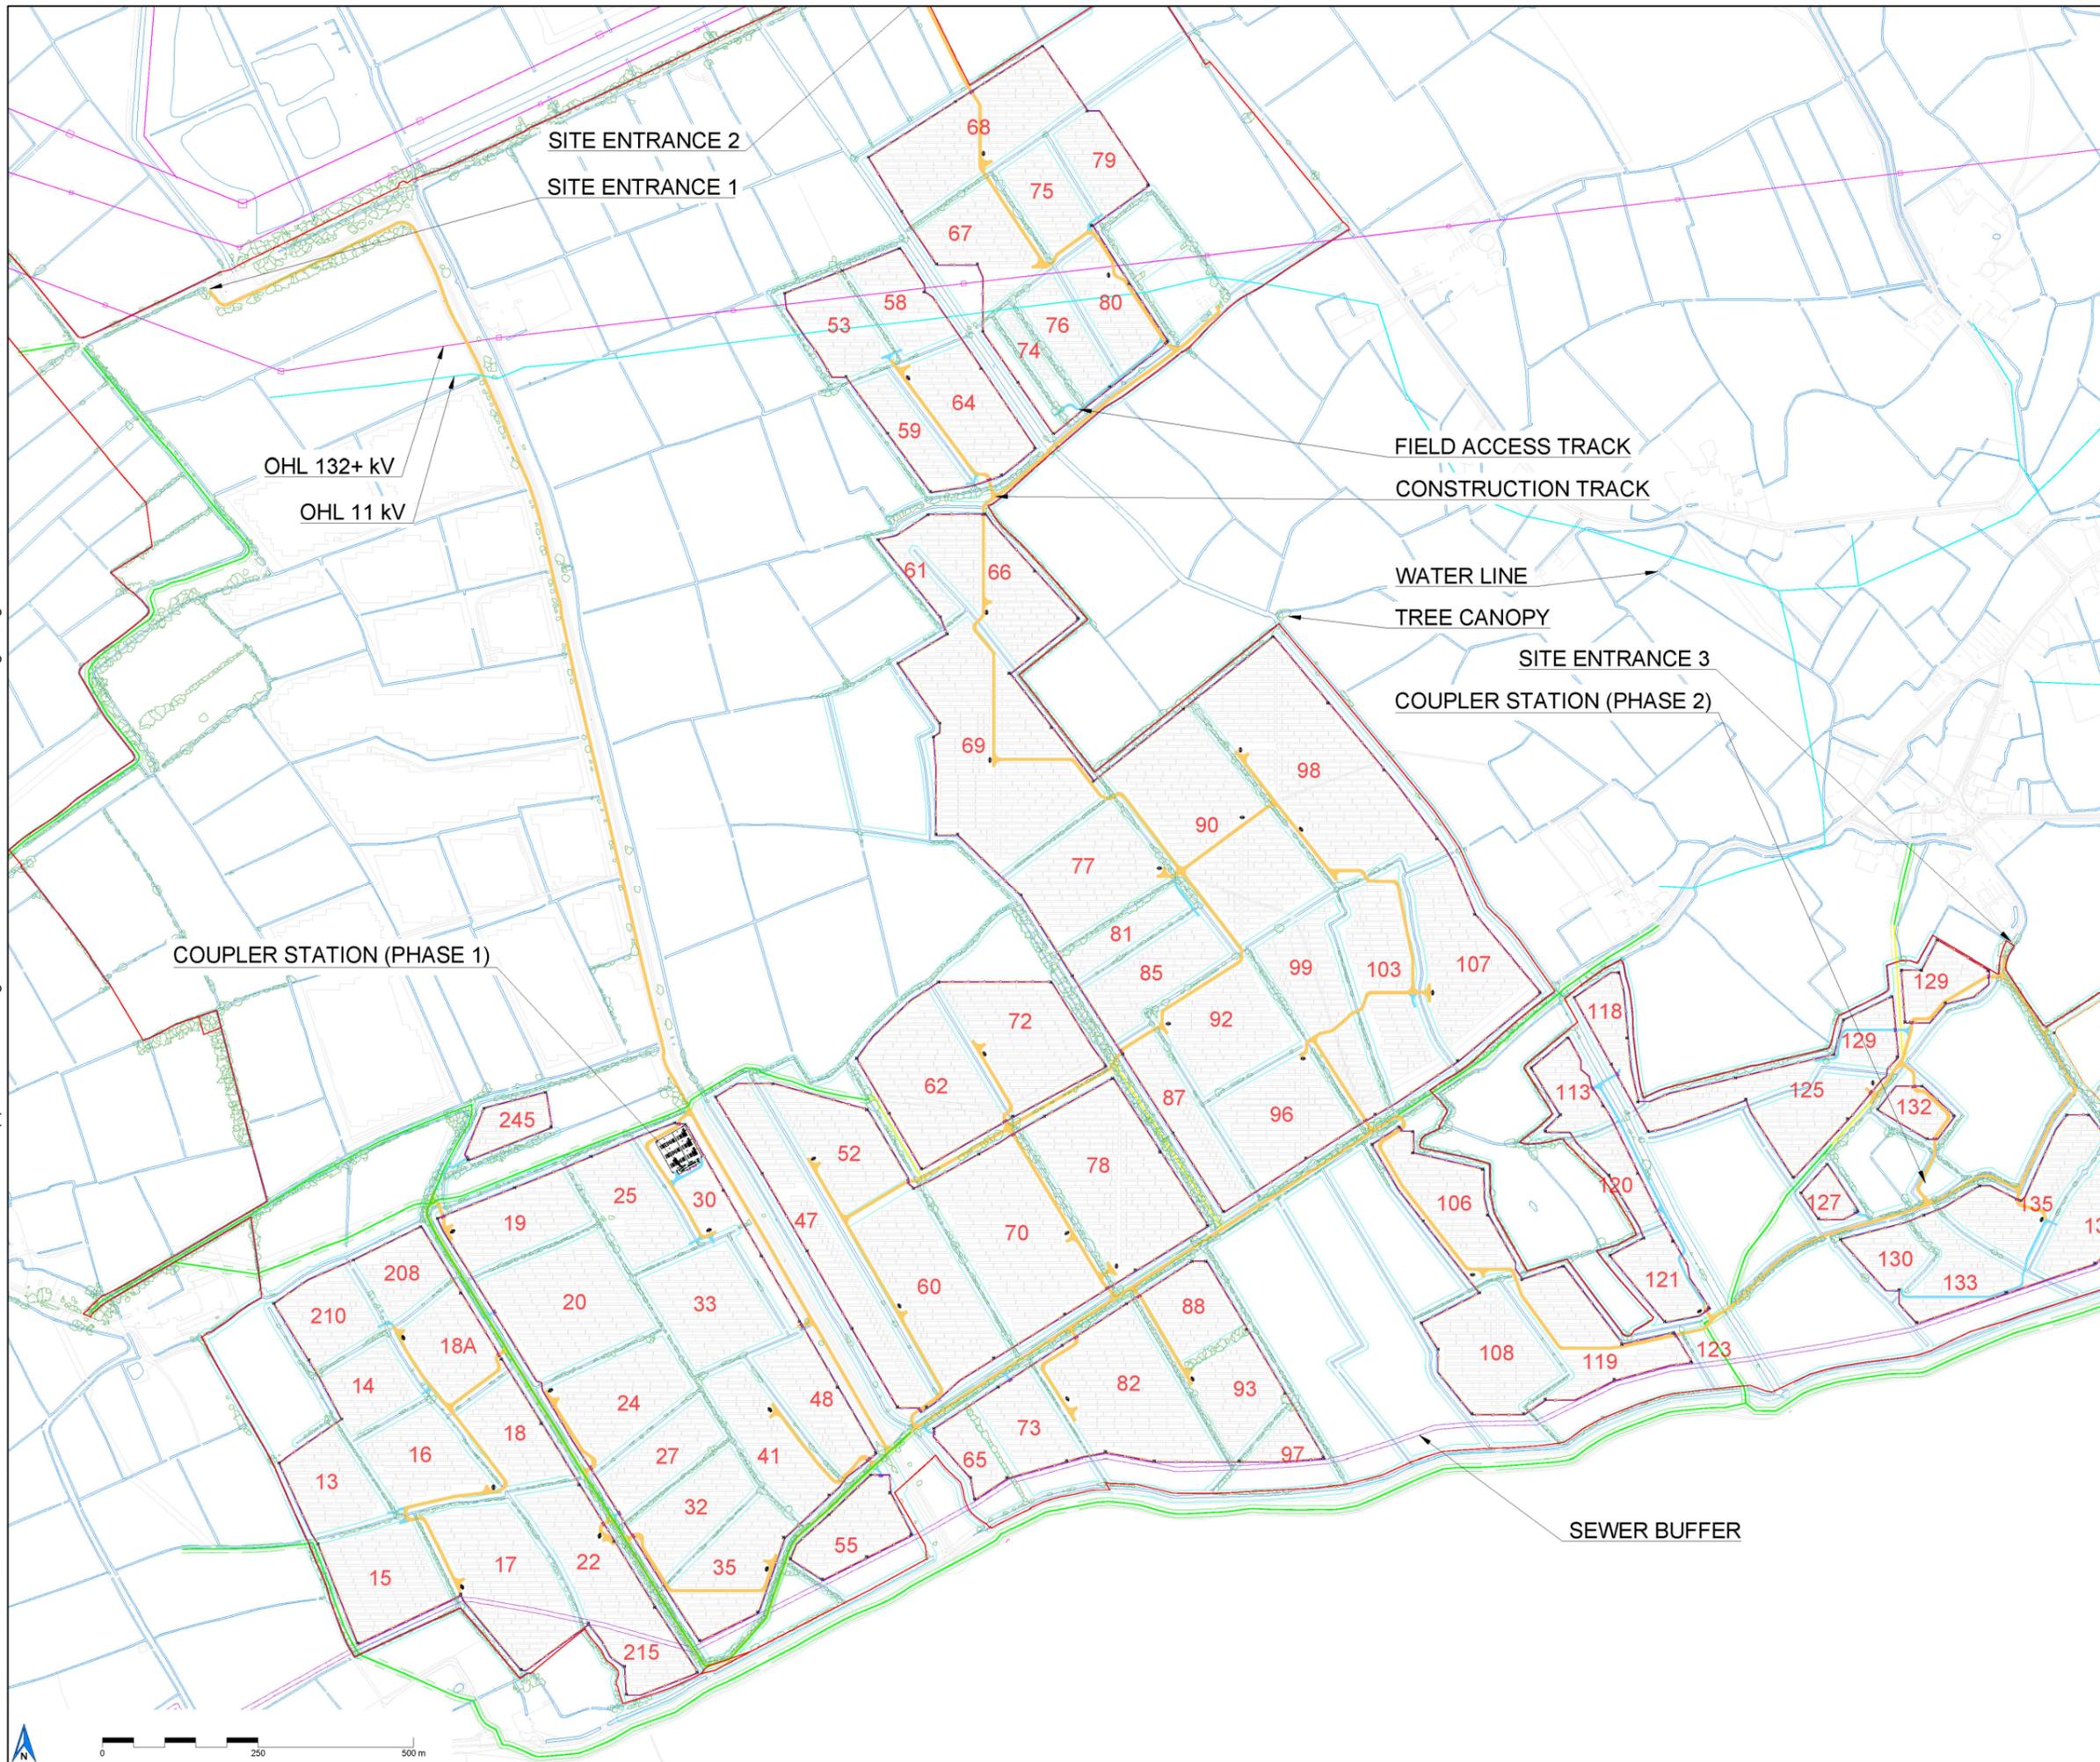

Key

- PEIR Assessment Boundary
- Perimeter fence
- Site entrance gate (6 m)
- 20ft. Power Station (6000 kVA)
- 20ft. Power Station (9000 kVA)
- CCTV
- CCTV trench
- OHL - 11 kV
- OHL - 132+ kV
- Water line with reed buffer (7 m)
- Construction track (4.5 m)
- Field access track (3 m)
- Table of 72 modules
- Table of 24 modules
- Sewer buffer
- Canopy
- PRoW (green - existing; yellow - relocation)

This drawing is copyright of Lighthouse Development Consulting. Reproduced from Detra Solar FEL1001-150 Rev 01 (5/8/25)

P01	JP	GG	SB	21/11/2025
FIRST DRAFT ISSUE				
REVISION	DRAWN	CHECKED	APPROVED	DATE
DESCRIPTION				



CLIENT NAME:
FUTURE ENERGY LLANWERN LTD

PROJECT TITLE:
FUTURE ENERGY LLANWERN SOLAR FARM PEIR

DRAWING TITLE:
**FIGURE 2-28a
CCTV LOCATION LAYOUT
PHASES 1 AND 2**


STATUS:
FINAL

DRAWN: JP	CHECKED: GG	APPROVED: JEH	AUTHORISED: SB
--------------	----------------	------------------	-------------------

SCALE @ A3 SIZE: 1:10,000	DATE: 21/11/2025	REVISION: P01
------------------------------	---------------------	------------------

DRAWING NUMBER:
70109716-WSPE-Y-FG-0029-P01



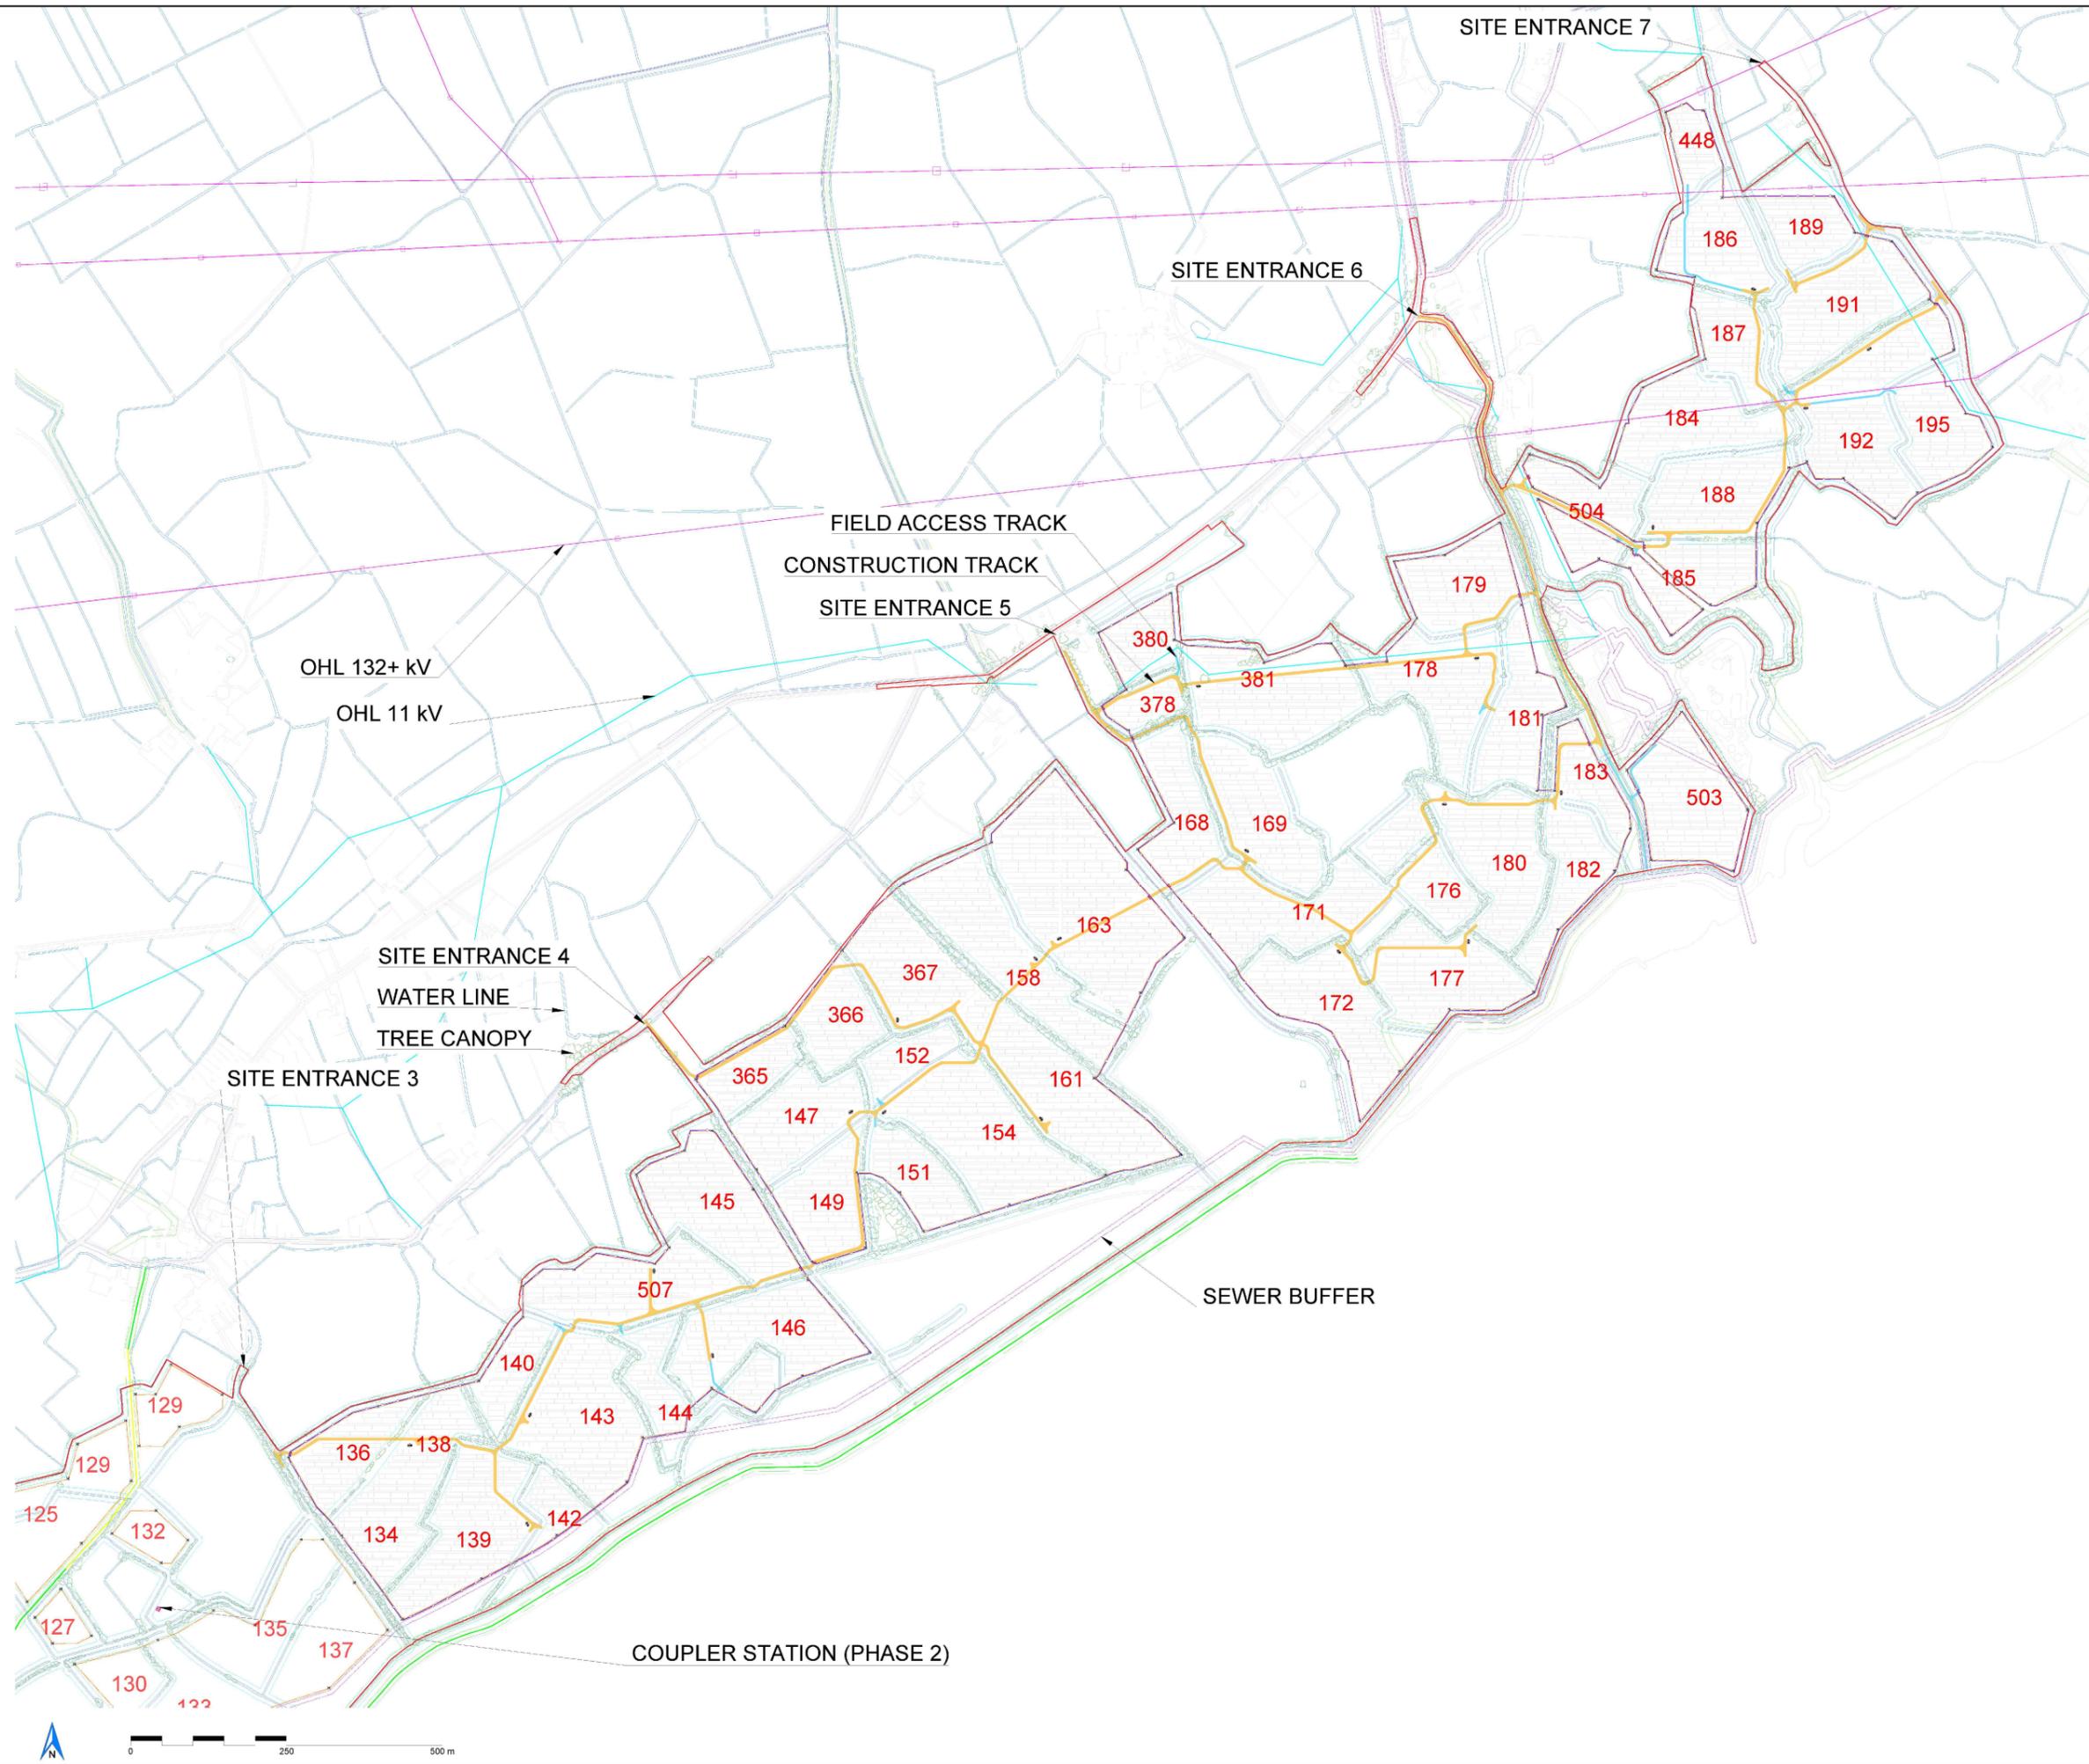

Key

- PEIR Assessment Boundary
- Perimeter fence
- Site entrance gate (6 m)
- 20ft. Power Station (6000 kVA)
- 20ft. Power Station (9000 kVA)
- CCTV
- CCTV trench
- OHL - 11 kV
- OHL - 132+ kV
- Water line with reefer buffer (7 m)
- Construction track (4.5 m)
- Field access track (3 m)
- Table of 72 modules
- Table of 24 modules
- Sewer buffer
- Canopy
- — PRoW (green - existing; yellow - relocation)

This drawing is copyright of Lighthouse Development Consulting.
Reproduced from Detra Solar FEL1001-150 Rev 01 (5/8/25)

P01	JP	GG	SB	21/11/2025
FINAL				
REVISION	DRAWN	CHECKED	APPROVED	DATE
DESCRIPTION				



CLIENT NAME:
FUTURE ENERGY LLANWERN LTD

PROJECT TITLE:
FUTURE ENERGY LLANWERN SOLAR FARM PEIR

DRAWING TITLE:
**FIGURE 2-28b
CCTV LOCATION LAYOUT PHASE 3**

STATUS:
FINAL

DRAWN: JP	CHECKED: GG	APPROVED: JEH	AUTHORISED: SB
--------------	----------------	------------------	-------------------

SCALE @ A3 SIZE: 1:10,000	DATE: 21/11/2025	REVISION: P01
------------------------------	---------------------	------------------

DRAWING NUMBER:
70109716-WSPE-Y-FG-0029-P01

