
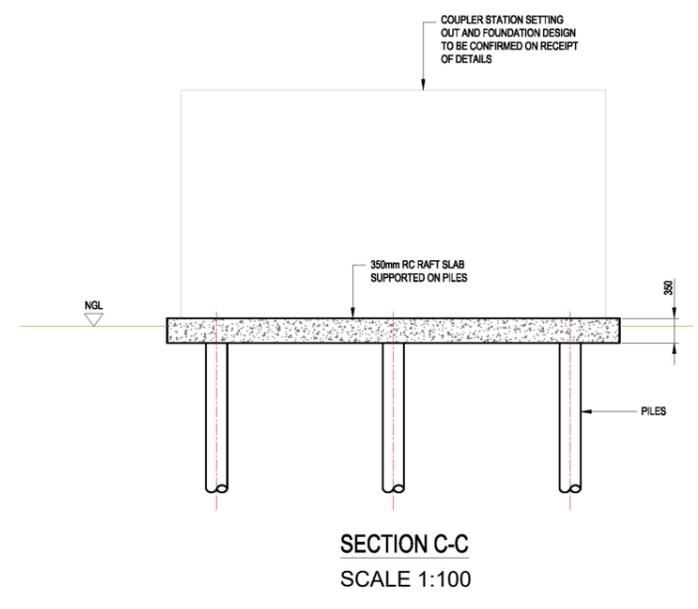
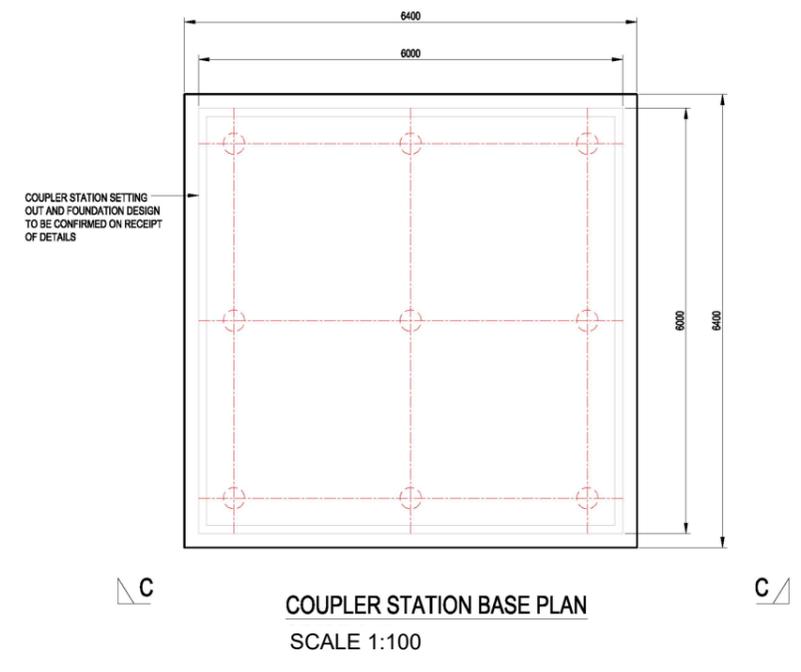
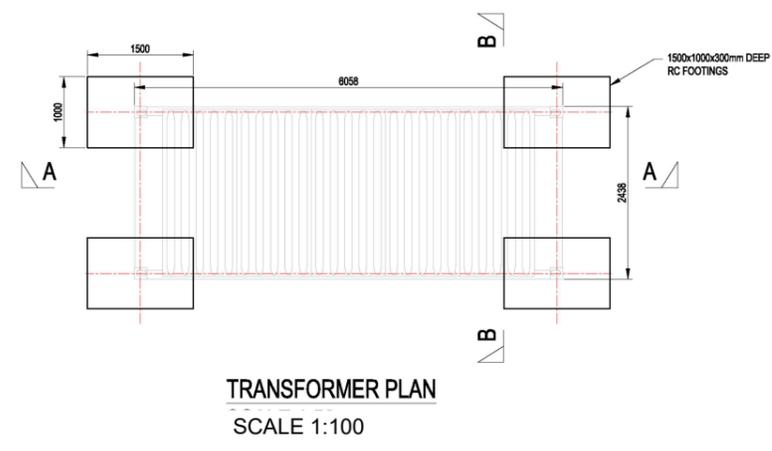
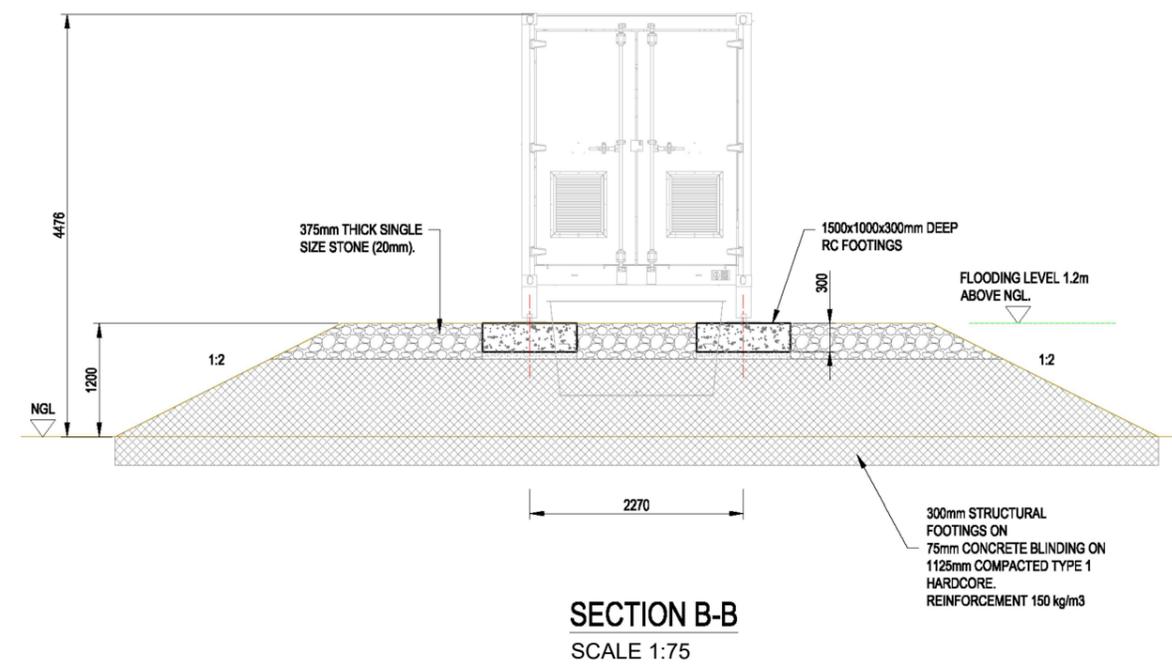


C:\Users\UKJXP782\WSP_036570109716 - Caldicot Levels Solar Farm DCO - Documents (1)03 - WIP\Drawings\ACAD\70109716-WSPE-Y-FG-0005-P01.dwg Originator: UKJXP782

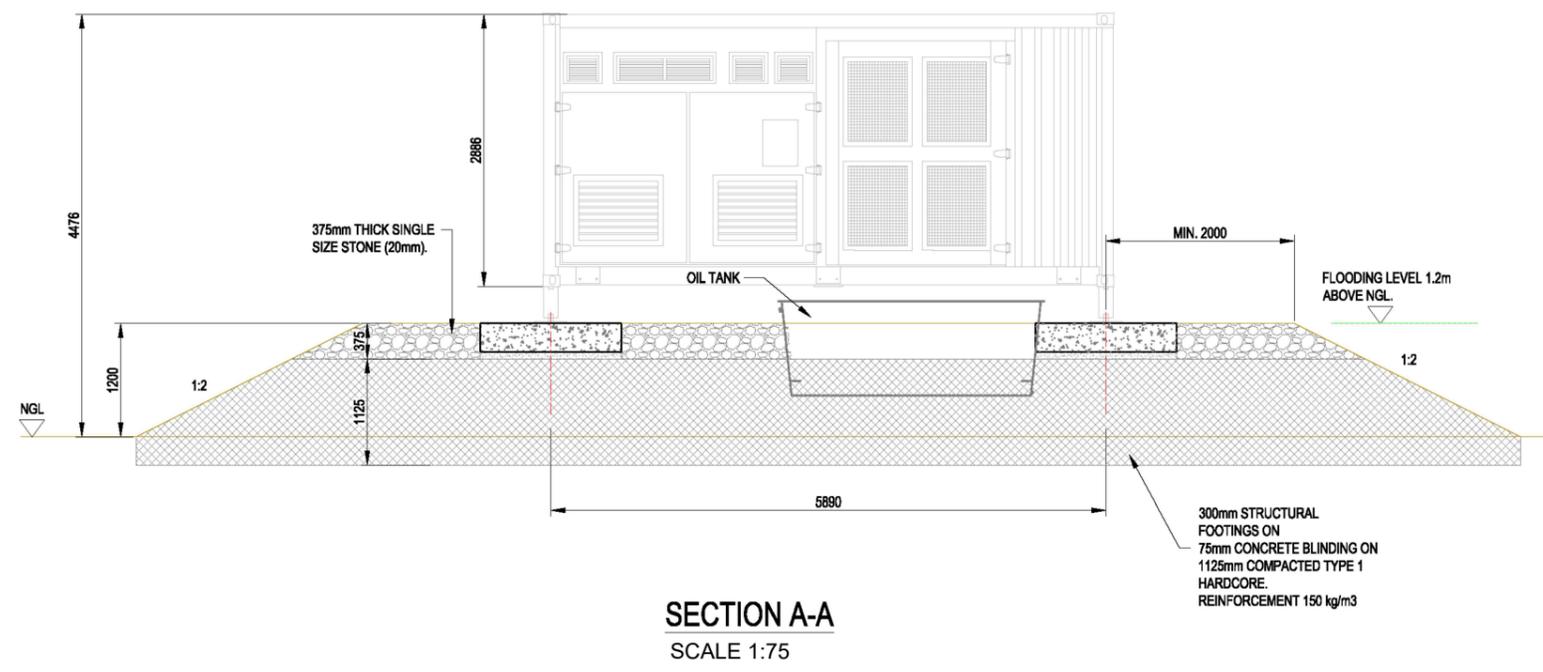

Reproduced from Nicolas O'Dwyer Drawing Ref 533432-NOD-01-XX-DR-S-03003 C01 (6/8/25)

P01	JP	GG	SB	21/11/2025
FINAL				
REVISION	DRAWN	CHECKED	APPROVED	DATE
DESCRIPTION				
CLIENT NAME: FUTURE ENERGY LLANWERN LTD				
PROJECT TITLE: FUTURE ENERGY LLANWERN SOLAR FARM PEIR				
DRAWING TITLE: FIGURE 2-5 TRANSFORMER AND COUPLER MOUNTING DETAILS				
STATUS: FINAL				
DRAWN: JP	CHECKED: GG	APPROVED: JEH	AUTHORISED: SB	
SCALE @ A3 SIZE: AS SHOWN		DATE: 21/11/2025	REVISION: P01	
DRAWING NUMBER: 70109716-WSPE-Y-FG-0005-P01				